


# Contract No. 252656.00

# TOWN OF STRATFORD

Sheet List Table	
Sheet Number	Sheet Title
--	COVER
C01	DUCKS LANDING STA 0+000 TO 0+100
C02	DUCKS LANDING STA 0+100 TO 0+260
C03	DUCKS LANDING STA 0+260 TO 0+440
C04	DUCKS LANDING STA 0+440 TO 0+610
C05	SECTIONS
C06	EXISTING TRAIL RESURFACING STA 1+000 TO 1+367
C07	DETAILS

# DUCKS LANDING MULTI-USE PATH

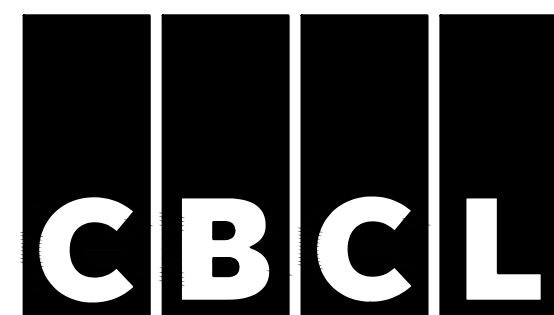


Project No. 252656.00




ISSUED FOR  
TENDER

APRIL 09, 2026


\\CHASERPO\DATA\PROJECTS\2525\252656.00 TOWN OF STRATFORD - DUCKS LANDING MULTI-USE PATH\4 CAD\01 CIV\03 DRAWING SHEETS\COVER\01 COVER.DWG DATE: APR 9, 2026 10:43:32 AM CAD OPERATOR: CHILSON

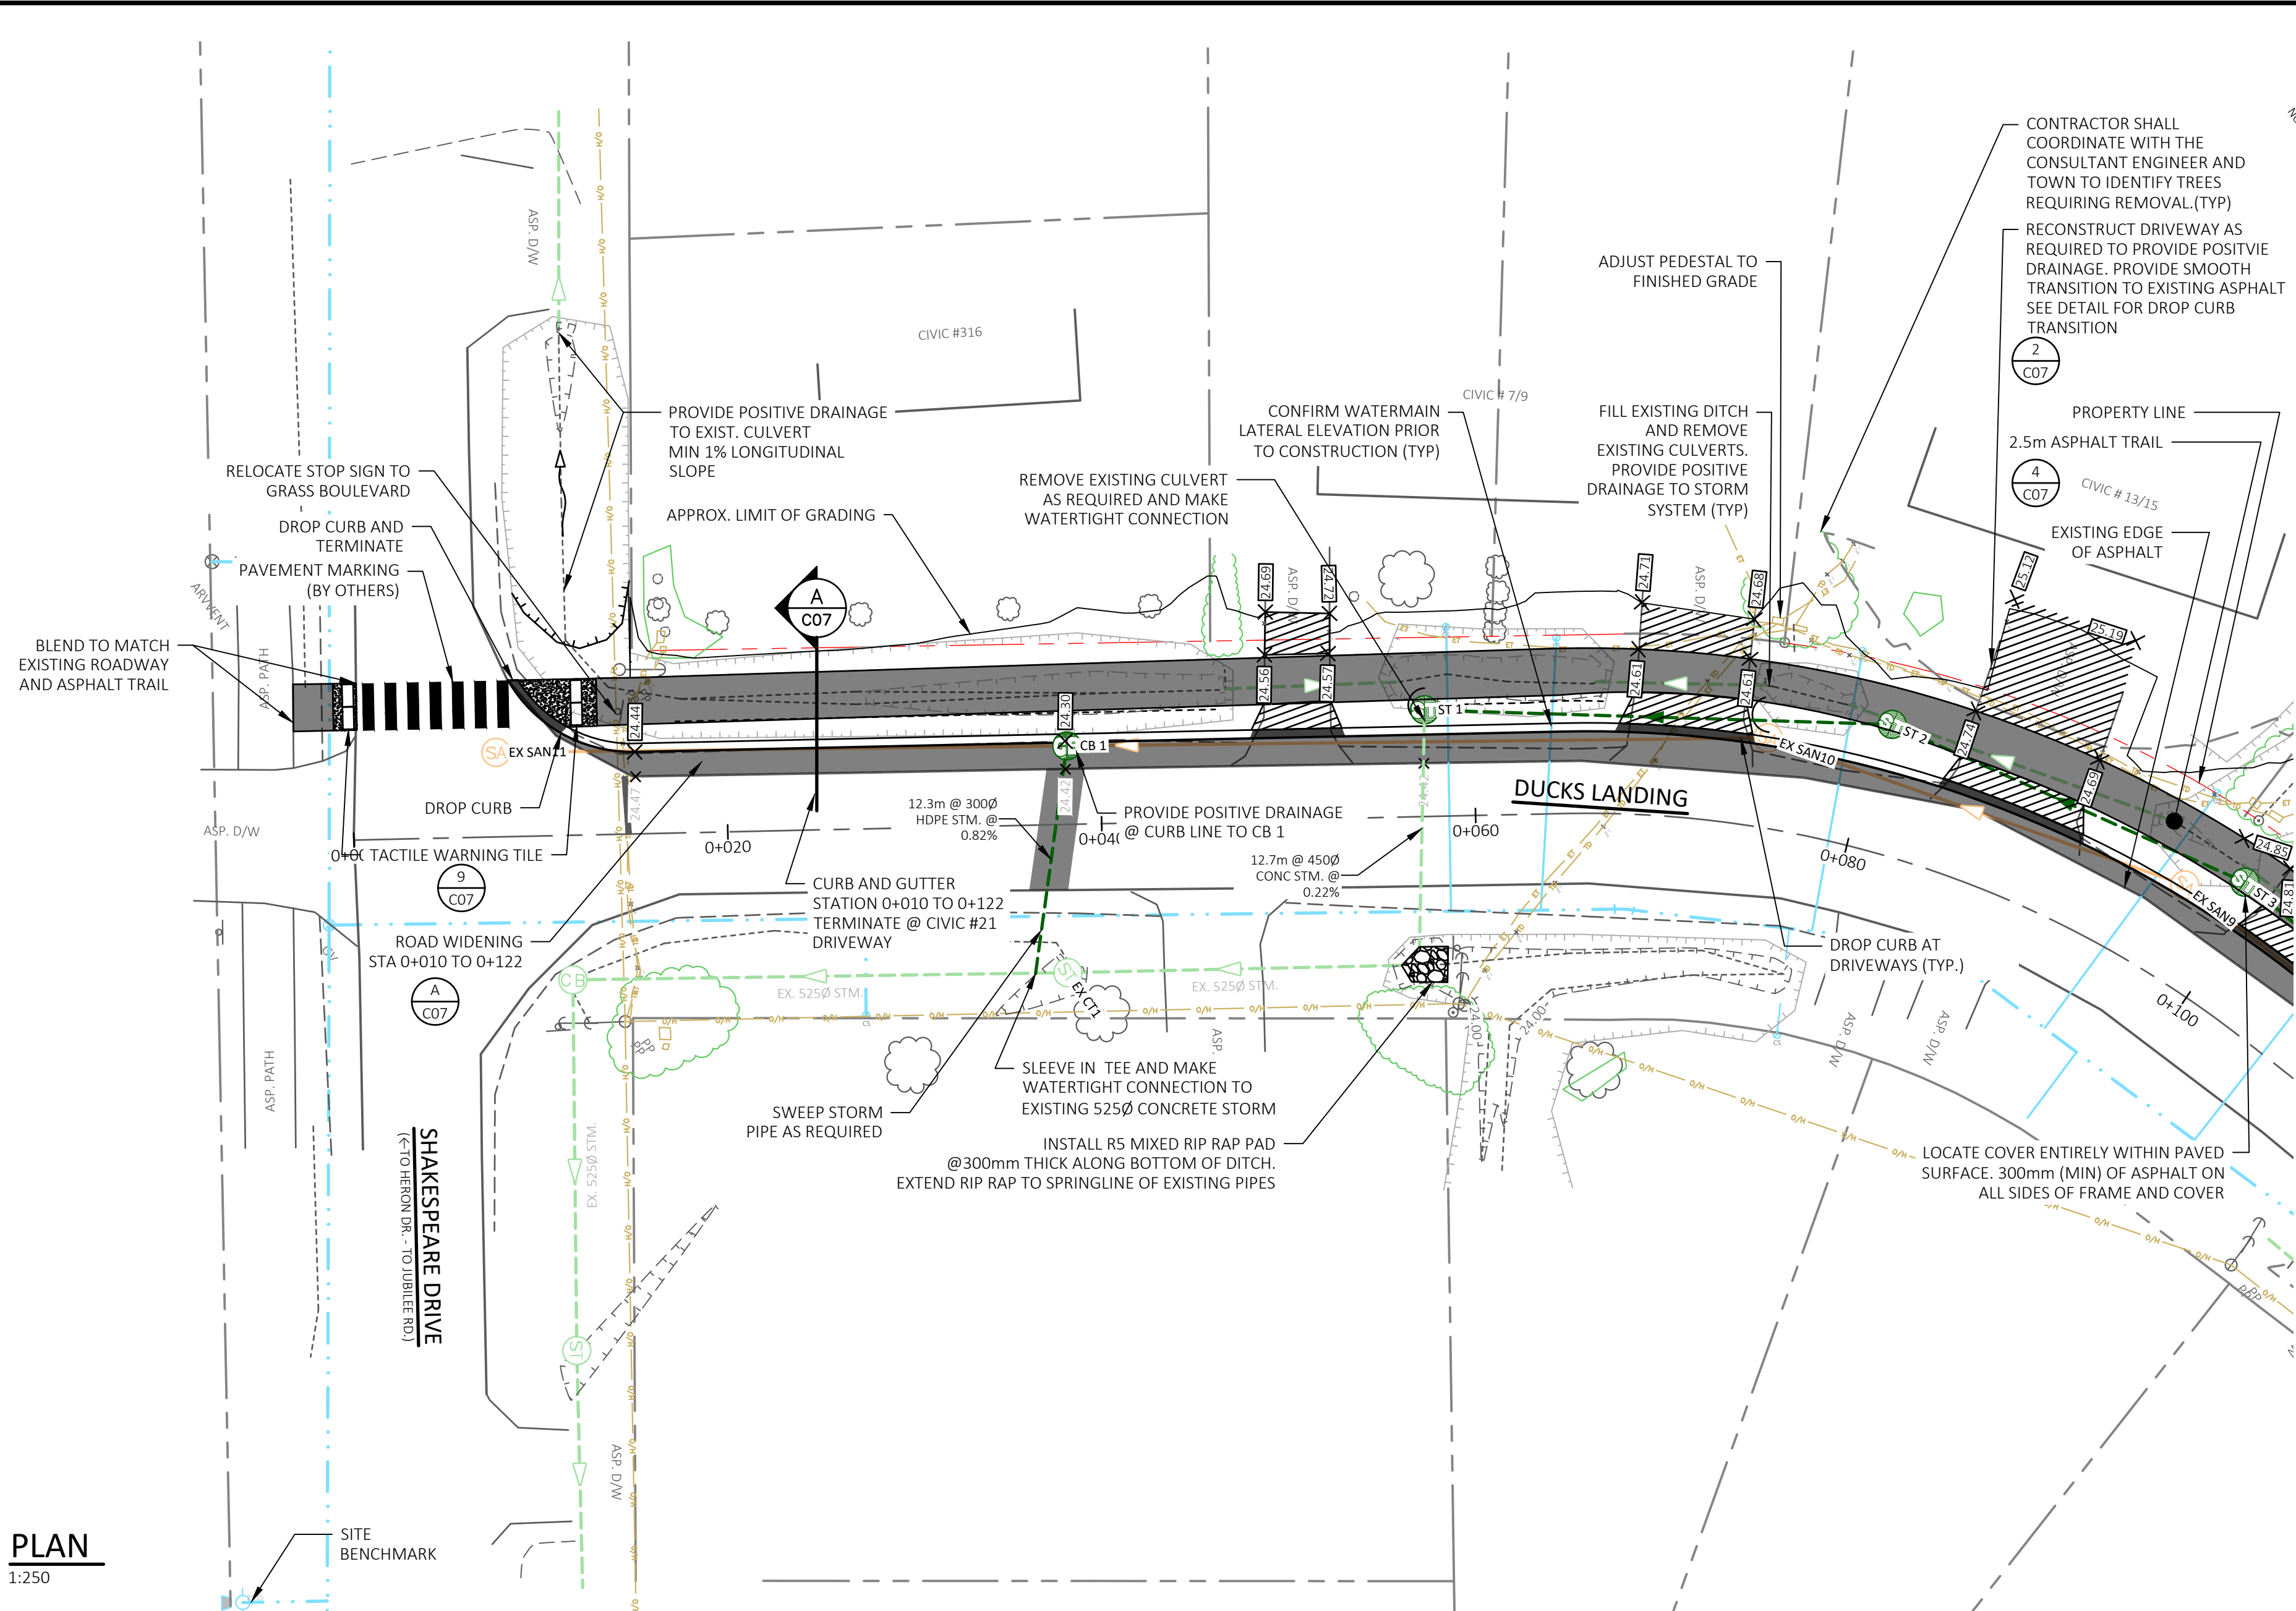



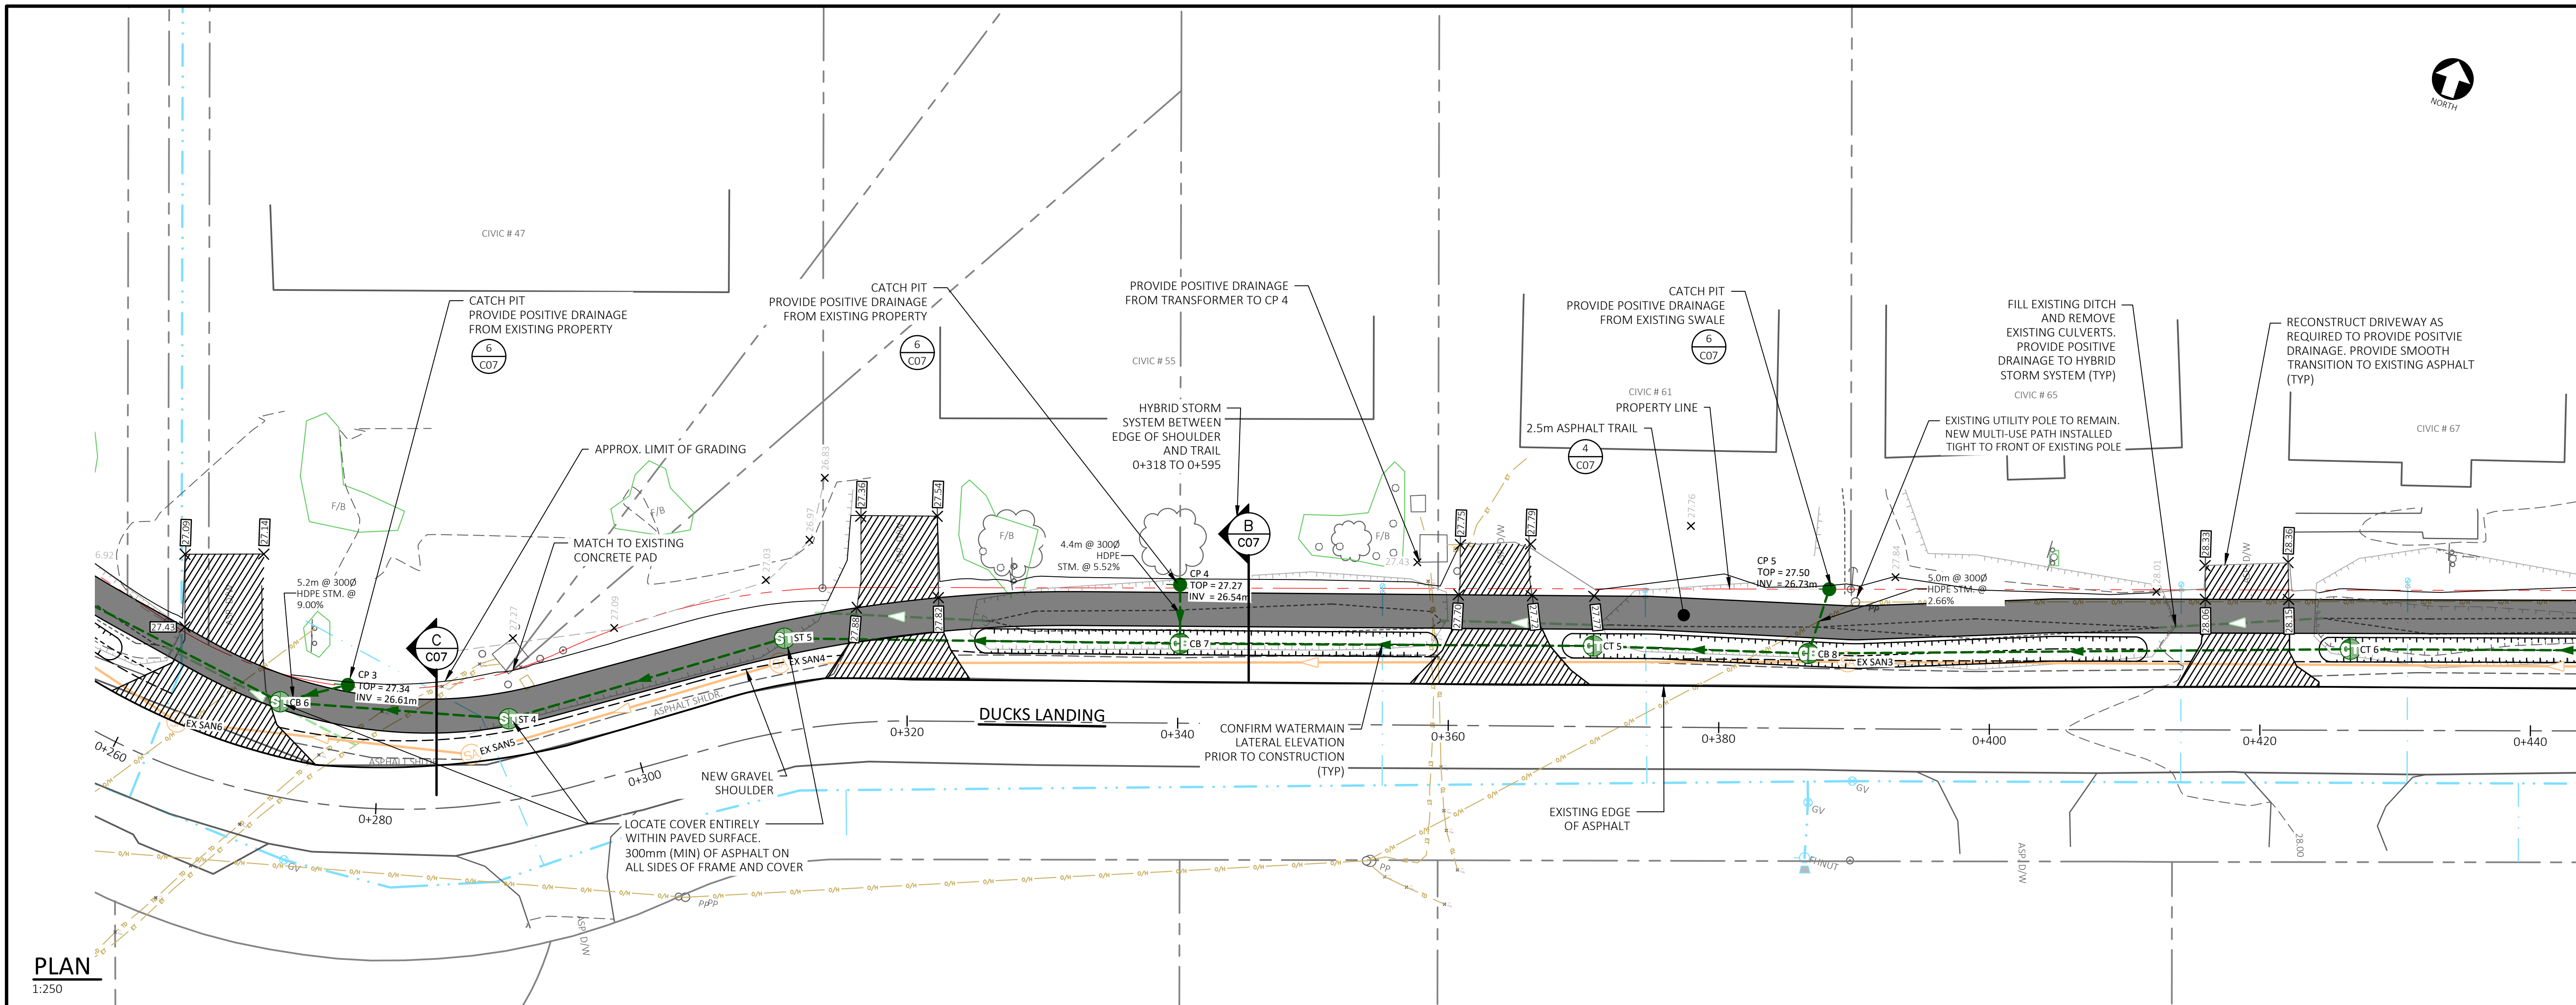

**PLAN**  
1:250

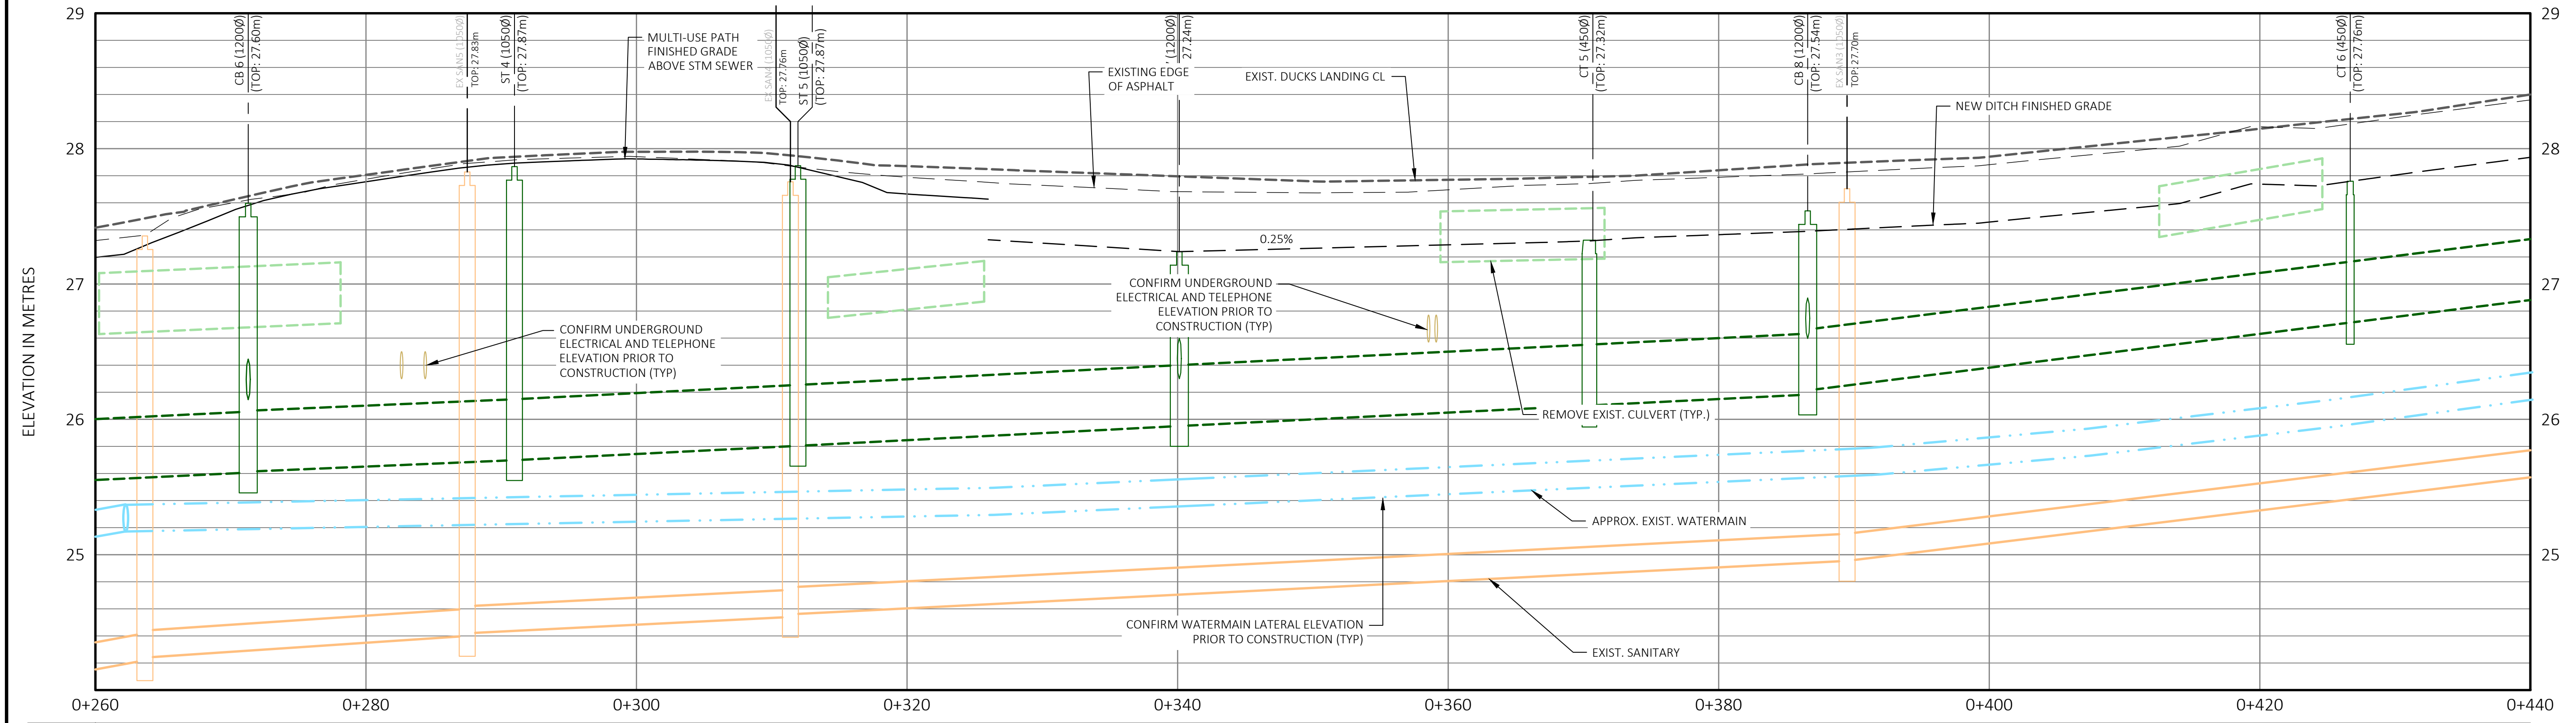

GRADE	27.42	27.81	27.98	27.87	27.80	27.24	27.77	27.29	27.84	27.56	27.94	27.46	28.15	27.74	28.40	27.94
STORM SEWER	25.38	25.61	25.70	25.80	25.95	26.10	26.21	26.18	26.18	26.21	26.71	26.71	26.71	26.71	26.71	26.71
	46.19m-450Ø STM	16.95m-450Ø STM	21.23m-450Ø STM	29.25m-450Ø STM	30.57m-450Ø STM	15.89m-450Ø STM	40.08m-450Ø STM	32.39m-450Ø STM								
	HDPE @ 0.50%	HDPE @ 0.50%	HDPE @ 0.50%	HDPE @ 0.50%	HDPE @ 0.50%	HDPE @ 0.50%	HDPE @ 1.25%	HDPE @ 1.25%								

**PROFILE**  
H 1:250 V 1:25

**LEGEND**

EXISTING SYMBOL	DESCRIPTION OF SYMBOL	PROPOSED SYMBOL
SM	SILT FENCE	SM
SN	PROPERTY LINE	SN
SN	COORDINATE MONUMENT	SN
SN	ROAD SIGN	SN
SN	TREE (HARDWOOD)	SN
SN	TREE (SOFTWOOD)	SN
SN	CHAINLINK FENCE	SN
SN	WOODEN FENCE	SN
SN	TOP OF SLOPE	SN
SN	BOTTOM OF SLOPE	SN
SN	MAJOR CONTOUR	SN
SN	MINOR CONTOUR	SN
SN	SPOT ELEVATION	SN
SN	WATERMAIN	SN
SN	WATER VALVES	SN
SN	WATERMAIN FITTINGS	SN
SN	FIRE HYDRANT	SN
SN	SANITARY SEWER	SN
SN	STORM SEWER	SN
SN	SANITARY FORCEMAIN	SN
SN	UVG POWER	SN
SN	O/H POWER	SN
SN	SL	SN
SN	UTILITY POLE	SN

No.	Issued For Tender	Description	APR 09/26	Date	By
0					


Revision or Issue

**TOWN OF STRATFORD**  
**DUCKS LANDING MULTI-USE PATH**


CIVIL  
**DUCKS LANDING**  
**STA 0+260 TO 0+440**  
PLAN & PROFILE



Contract No.	Date	Scale
252656.00	NOV 2025	AS NOTED
Designed	Drawn	
CMW	CMW	
Checked	Approved	
TDG	AHG	
Sheet No.	3 of 7	
Drawing No.	<b>C03</b>	

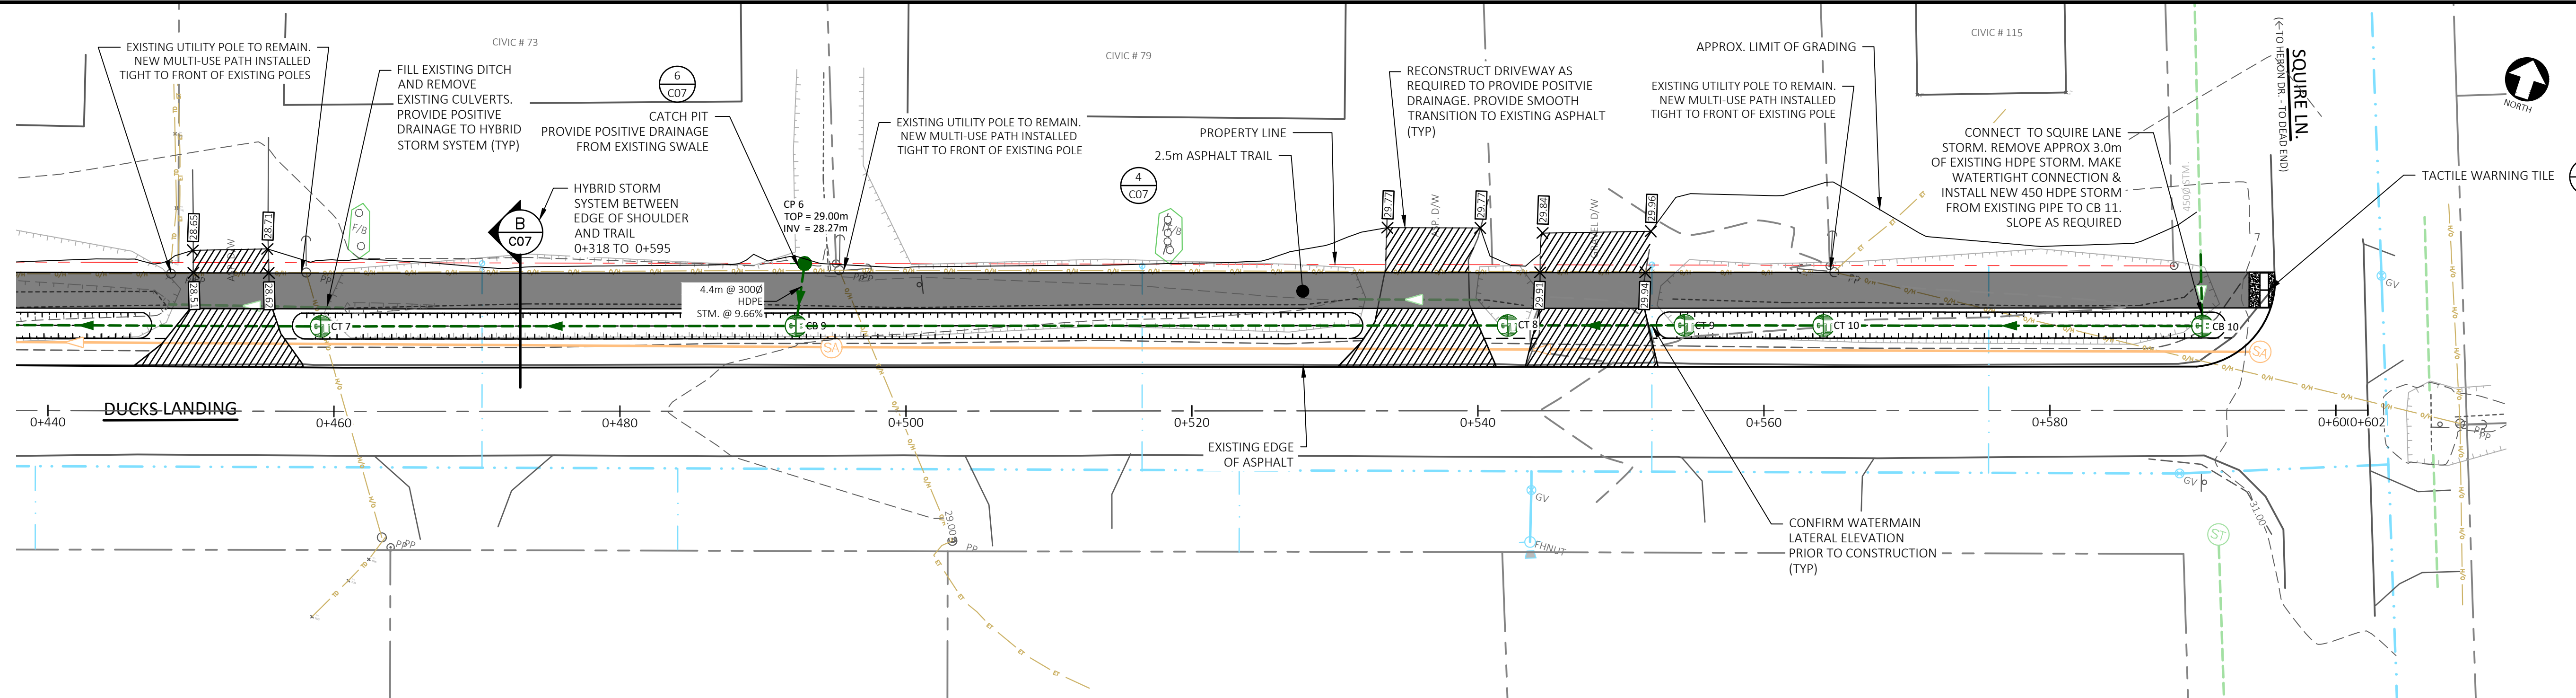

**PLAN**  
1:250

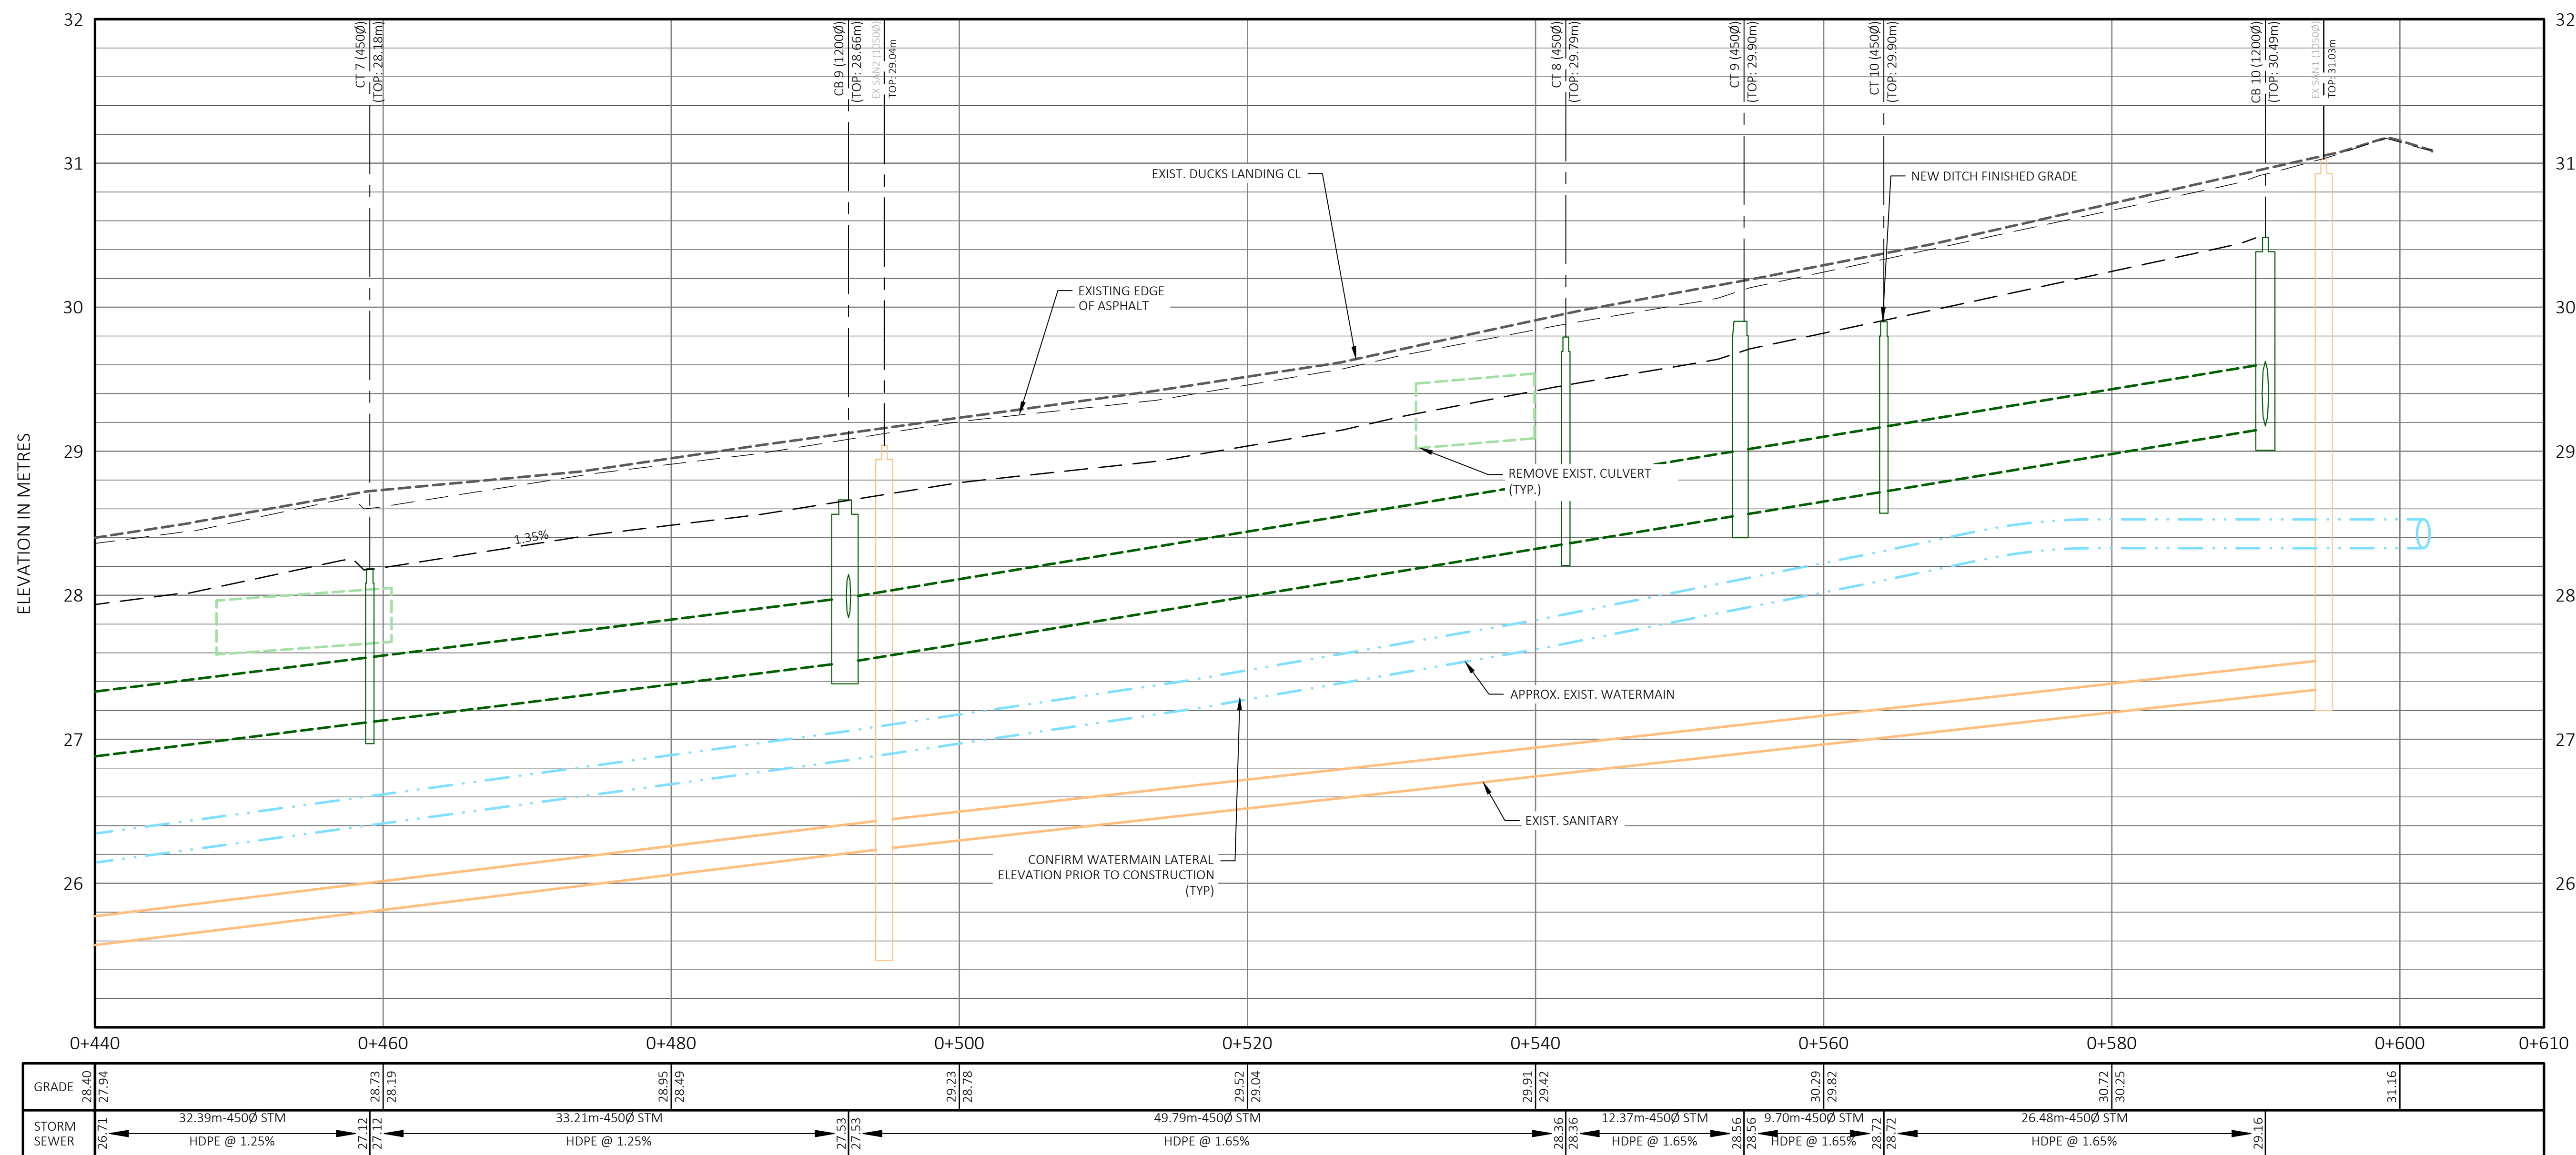

**PROFILE**  
H 1:250 V 1:25

**LEGEND**

EXISTING SYMBOL	DESCRIPTION OF SYMBOL	PROPOSED SYMBOL
SM	SILT FENCE	SM
SM	PROPERTY LINE	SM
SM	COORDINATE MONUMENT	SM
SN	ROAD SIGNS	SN
SN	TREE (HARDWOOD)	SN
SN	TREE (SOFTWOOD)	SN
SN	CHAINLINK FENCE	SN
SN	WOODEN FENCE	SN
SN	TOP OF SLOPE	SN
SN	BOTTOM OF SLOPE	SN
SN	MAJOR CONTOUR	SN
SN	MINOR CONTOUR	SN
SN	SPOT ELEVATION	SN
W	WATERMAIN	W
W	WATER VALVES	W
W	WATERMAIN FITTINGS	W
W	FIRE HYDRANT	W
W	SANITARY SEWER	W
W	STORM SEWER	W
W	SANITARY FORCEMAIN	W
W	ET	W
W	O/H	W
W	SL	W
W	UP	W
W	UTILITY POLE	W


No.	Description	Date	By
0	ISSUED FOR TENDER	APR 09/26	

Revision or Issue  
**TOWN OF STRATFORD**  
**DUCKS LANDING MULTI-USE PATH**

CIVIL  
**DUCKS LANDING**  
**STA 0+440 TO 0+610**  
 PLAN & PROFILE

**CBCL**

CBCL No 252656.00	Contract No	Date NOV 2025	Scale AS NOTED
Designed CMW	Drawn CMW	Checked TDG	Approved AHG
Sheet No 4 of 7			
Drawing No <b>C04</b>			

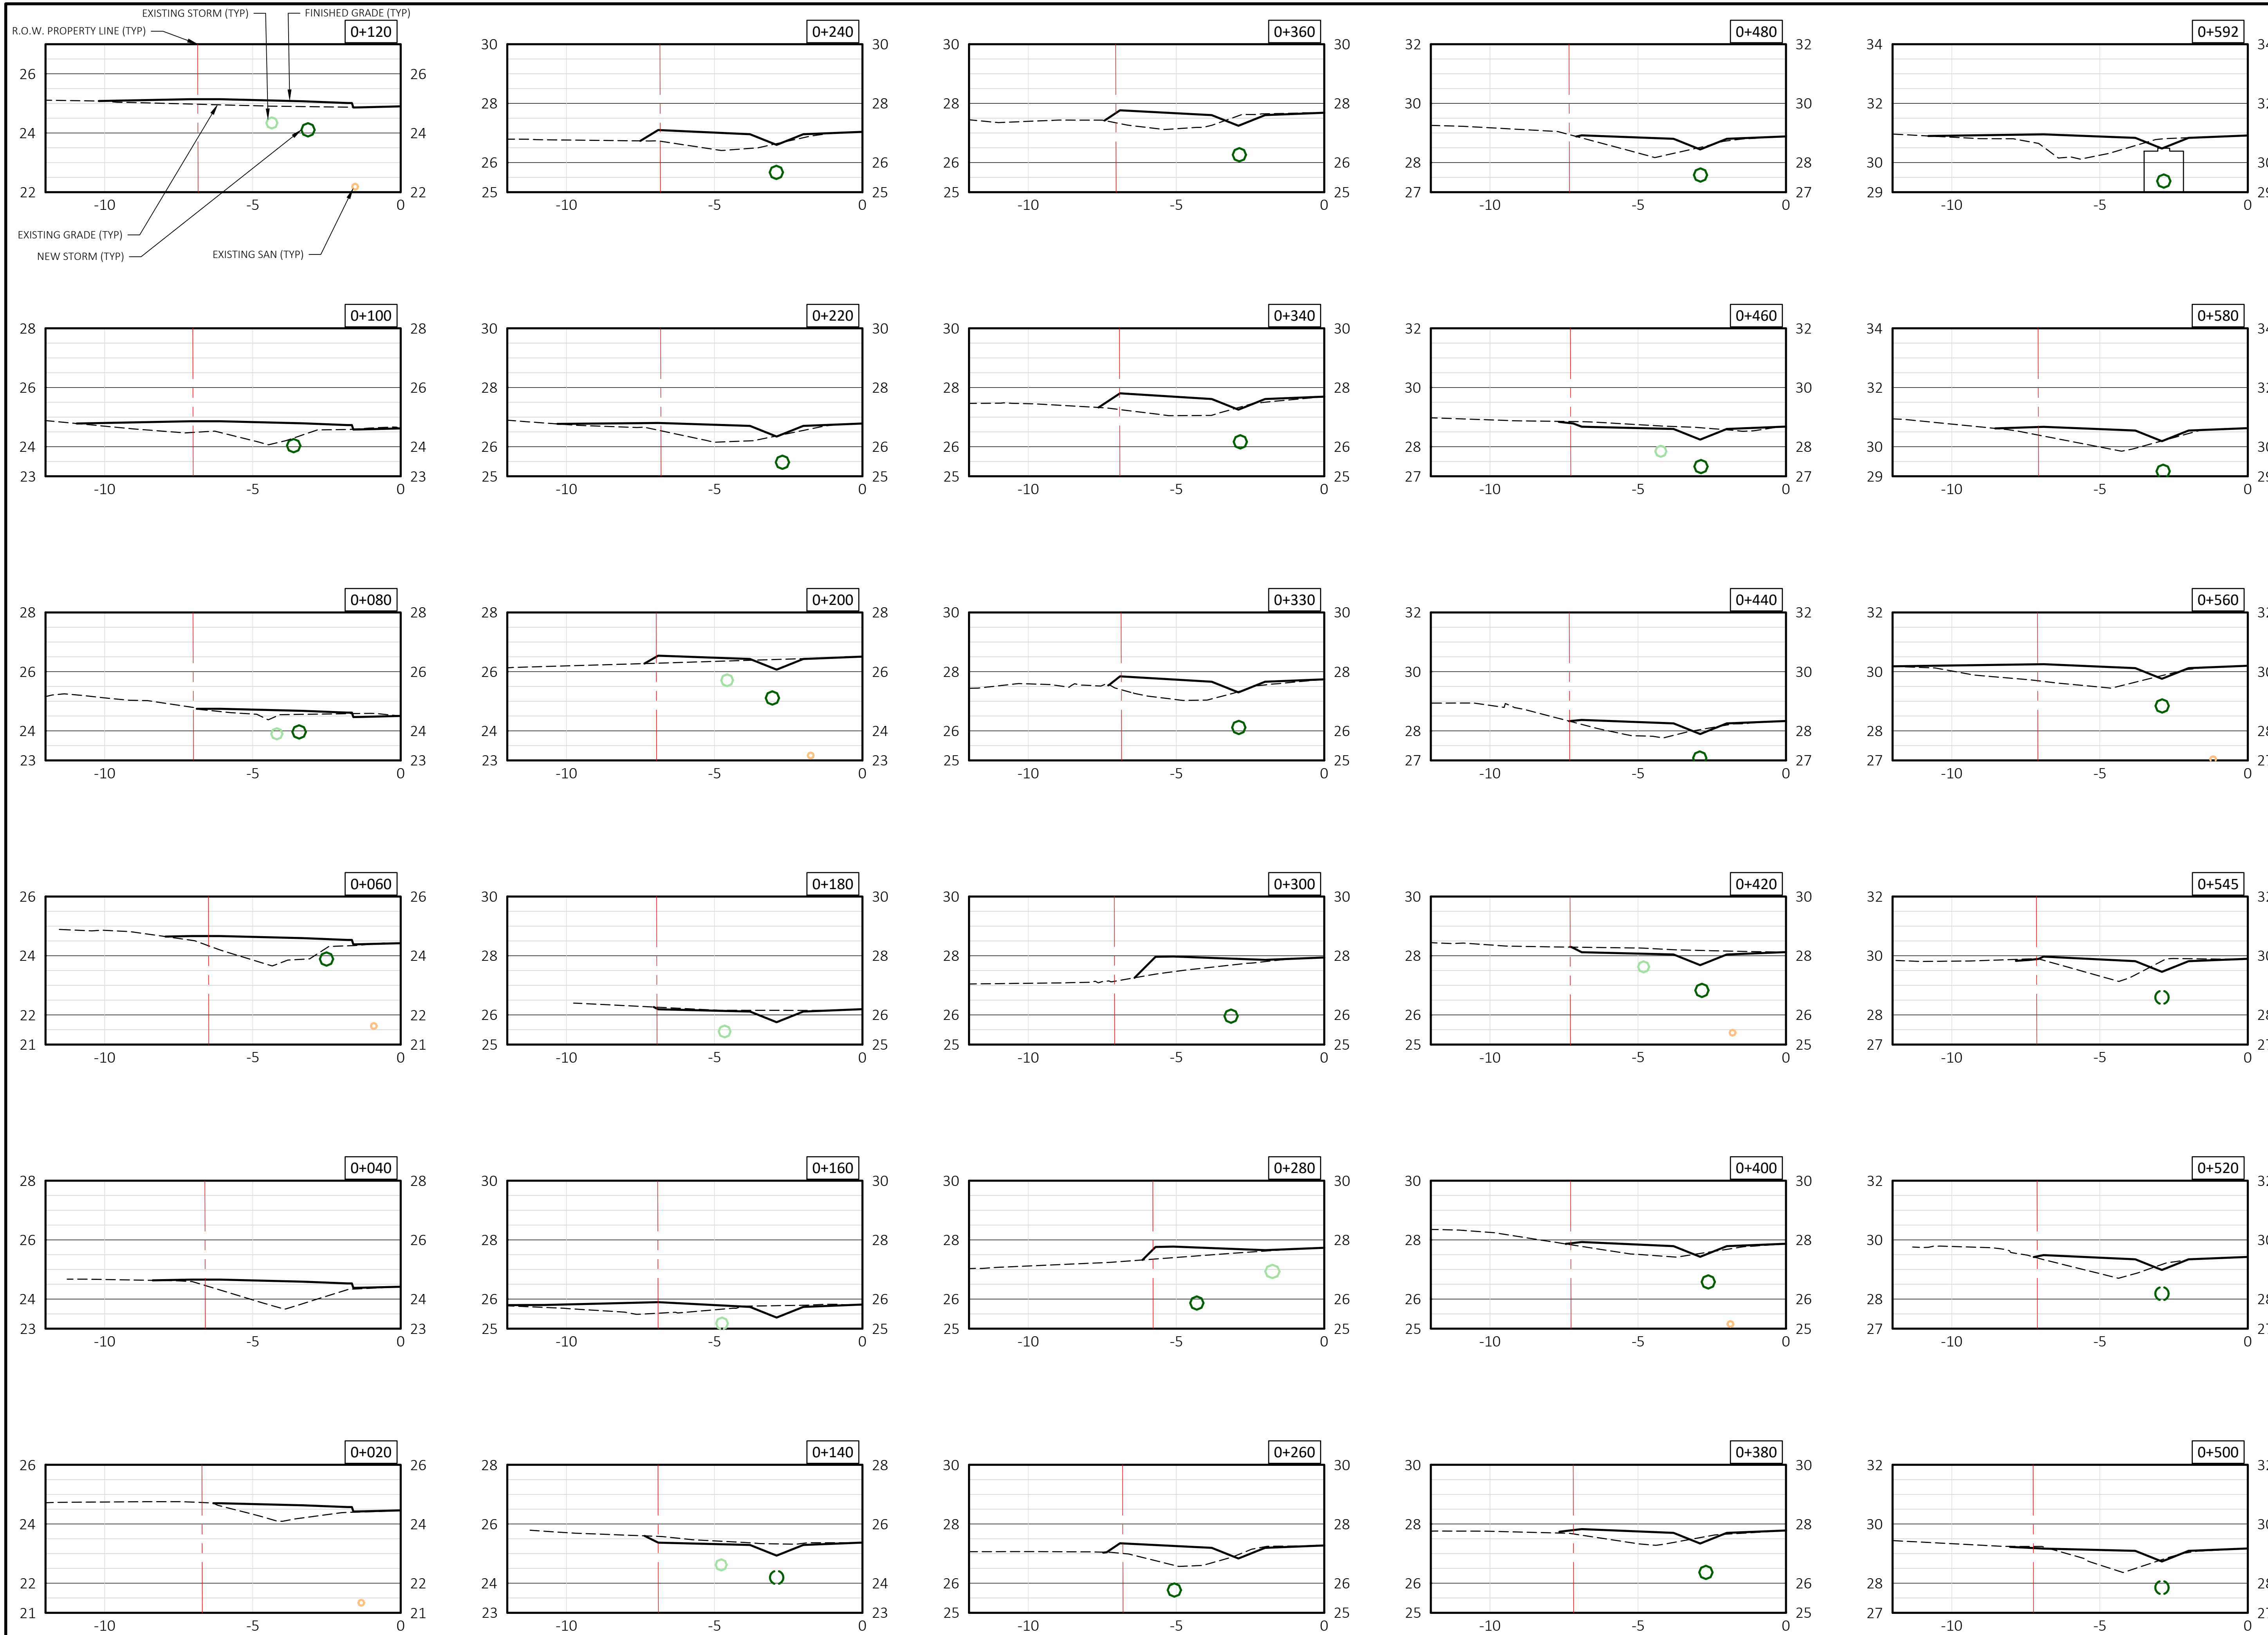

**SECTIONS**  
H 1:100 V 1:100

**NOTES**  
1. SEE ALL DRAWINGS FOR ADDITIONAL NOTES & DETAILS.

EXISTING SYMBOL	DESCRIPTION OF SYMBOL	PROPOSED SYMBOL
SM	SILT FENCE	SM
---	PROPERTY LINE	---
---	COORDINATE MONUMENT	---
SN	ROAD SIGN	SN
SN	SN	SN
---	TREE (HARDWOOD)	---
---	TREE (SOFTWOOD)	---
---	CHAINLINK FENCE	---
---	WOODEN FENCE	---
---	TOP OF SLOPE	---
---	BOTTOM OF SLOPE	---
---	MAJOR CONTOUR	---
---	MINOR CONTOUR	---
---	SPOT ELEVATION	---
---	SPOT ELEVATION	---
---	WATERMAIN	---
---	WATER VALVES	---
---	WATERMAIN FITTINGS	---
---	FIRE HYDRANT	---
---	SANITARY SEWER	---
---	STORM SEWER	---
---	SANITARY FORCEMAIN	---
---	ET	---
---	O/H	---
---	SL	---
---	UP	---
---	ET	---
---	O/H	---
---	SL	---
---	UP	---


No.	Description	Date	By
0	ISSUED FOR TENDER	APR 09/26	

Revision or Issue  
**TOWN OF STRATFORD**  
**DUCKS LANDING MULTI-USE PATH**


CIVIL  
**SECTIONS**

**CBCL**

Contract No	Date	Scale
252656.00	NOV 2025	AS NOTED
Designed	Drawn	
CMW	CMW	
Checked	Approved	
TDG	AHG	
Sheet No	5 of 7	
Drawing No	<b>C05</b>	

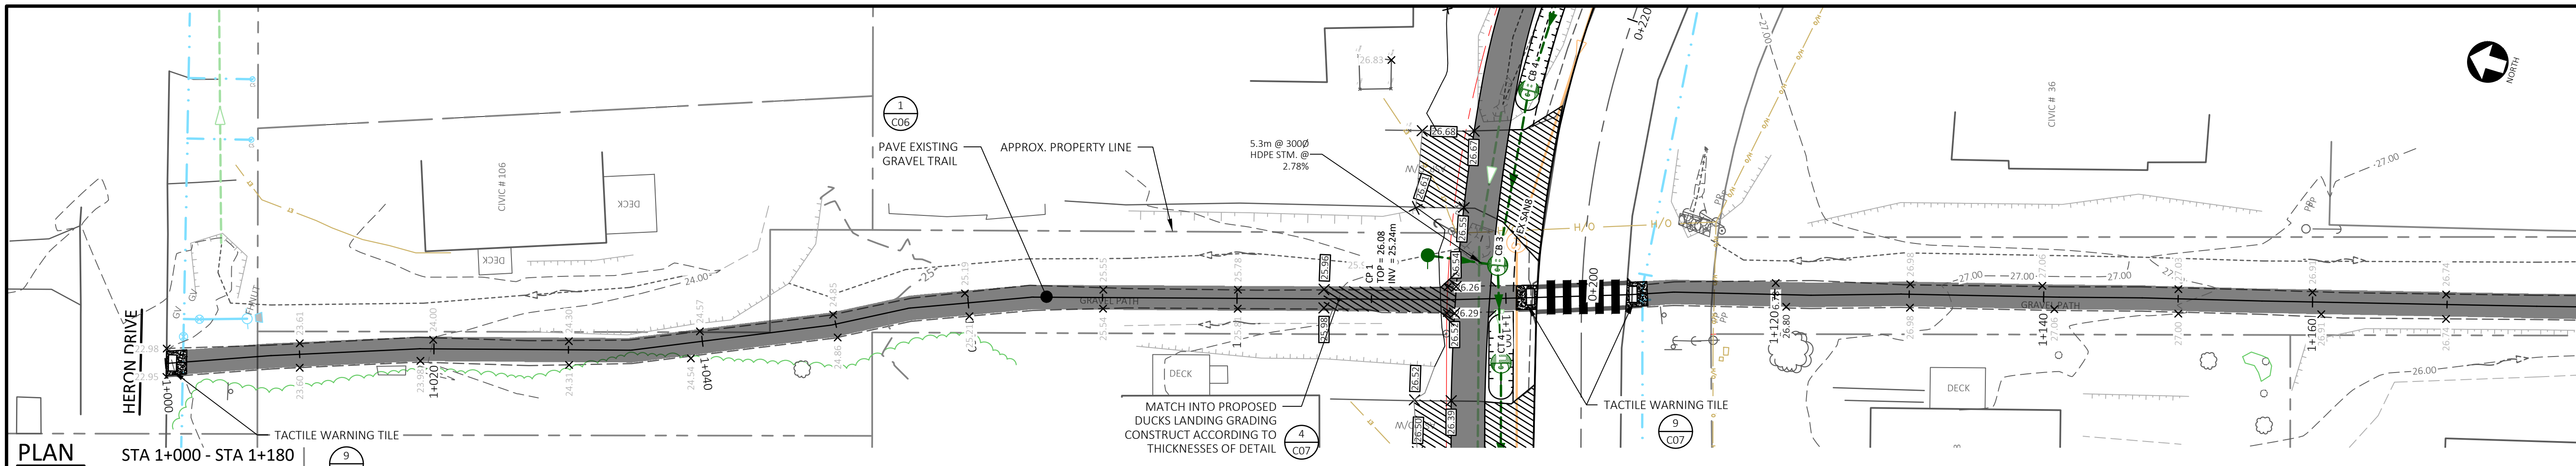










**PLAN**  
1:250  
STA 1+000 - STA 1+180

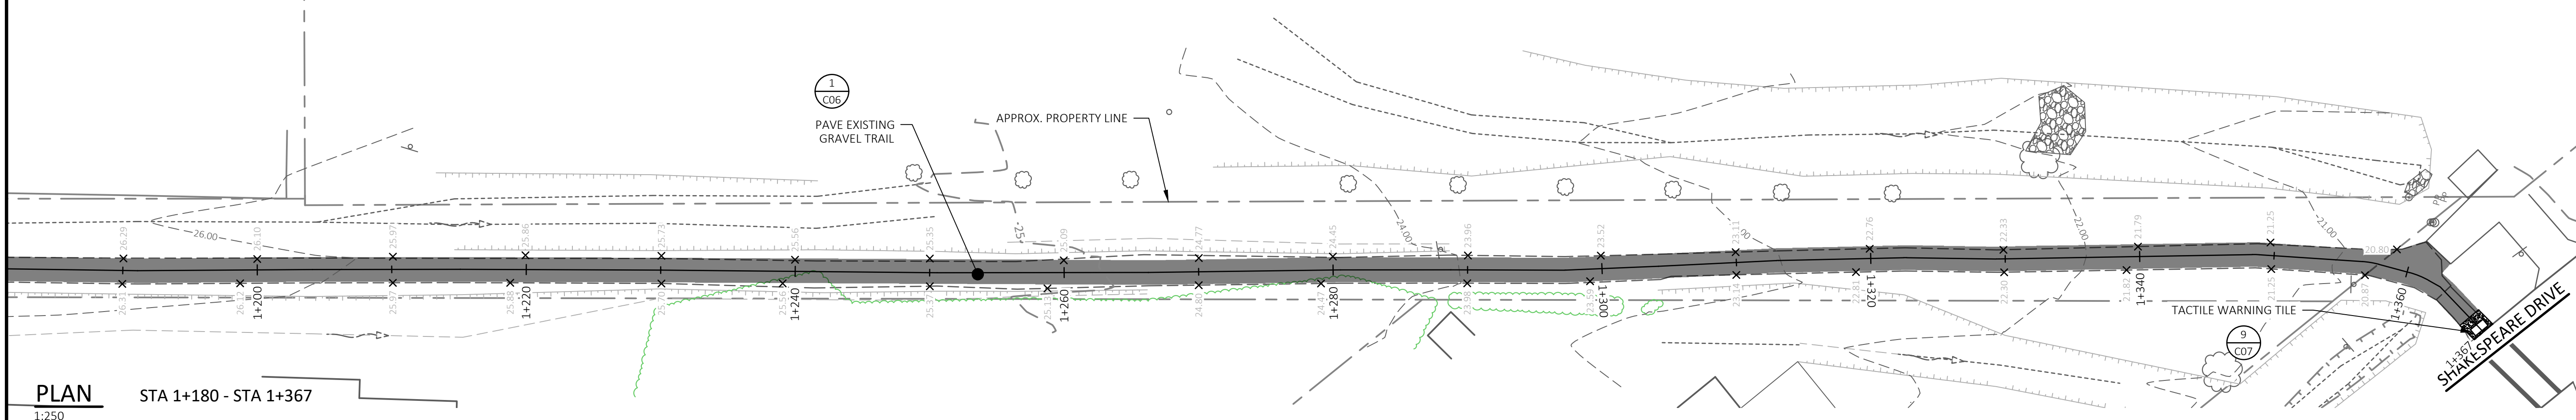

**PLAN**  
1:250  
STA 1+180 - STA 1+367

**LEGEND**

EXISTING SYMBOL	DESCRIPTION OF SYMBOL	PROPOSED SYMBOL
SM	SILT FENCE	SM
SM	PROPERTY LINE	SM
SM	COORDINATE MONUMENT	SM
SN	ROAD SIGN	SN
SN	TREE (HARDWOOD)	SN
SN	TREE (SOFTWOOD)	SN
X	CHAINLINK FENCE	X
X	WOODEN FENCE	X
- - -	TOP OF SLOPE	- - -
- - -	BOTTOM OF SLOPE	- - -
- - -	MAJOR CONTOUR	- - -
- - -	MINOR CONTOUR	- - -
X	SPOT ELEVATION	X
W	WATERMAIN	W
W	WATERMAIN VALVES	W
W	WATERMAIN FITTINGS	W
W	FIRE HYDRANT	W
W	SANITARY SEWER	W
W	STORM SEWER	W
W	SANITARY FORCEMAIN	W
W	UTILITY POLE	W
W	ET	W
W	O/H	W
W	SL	W
W	UP	W

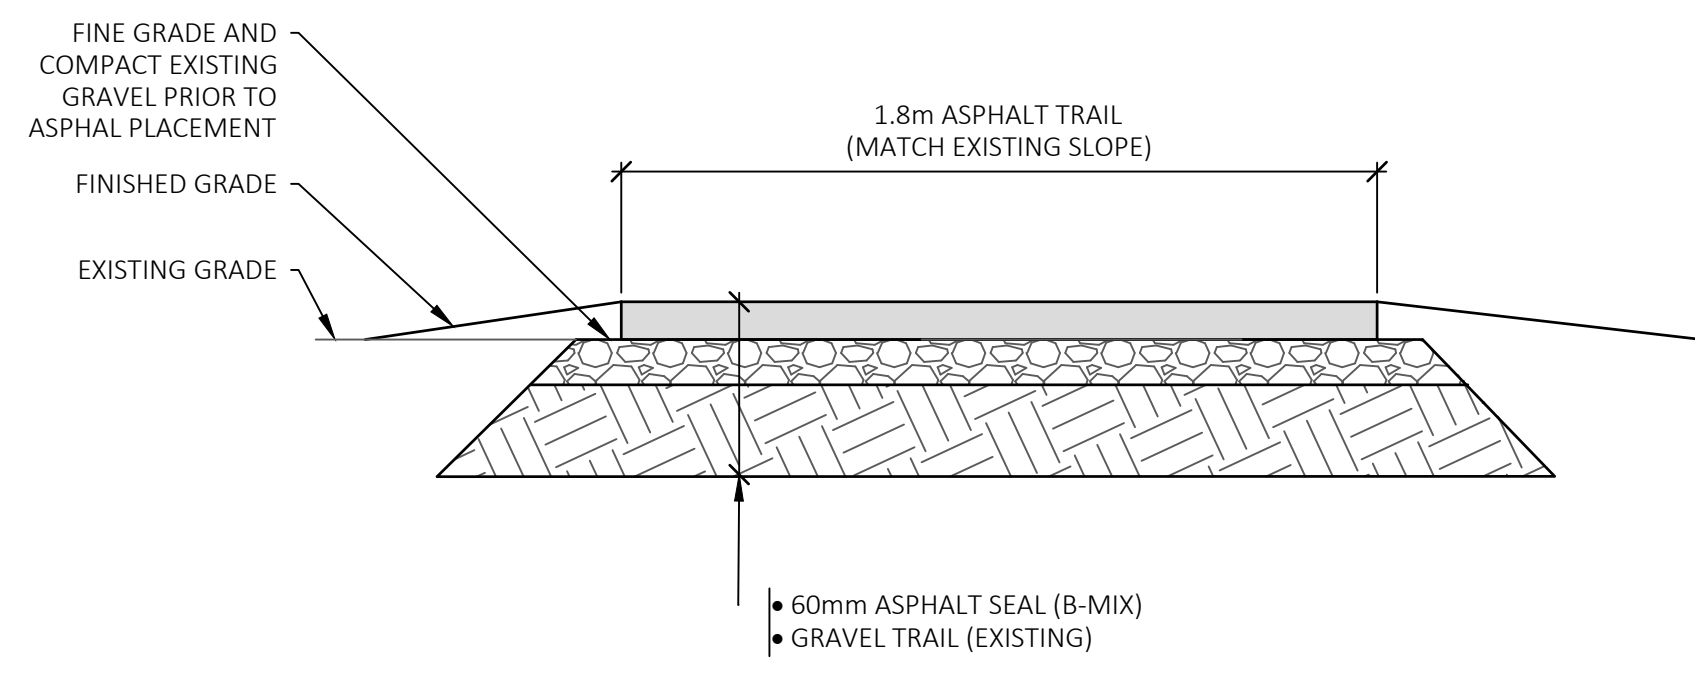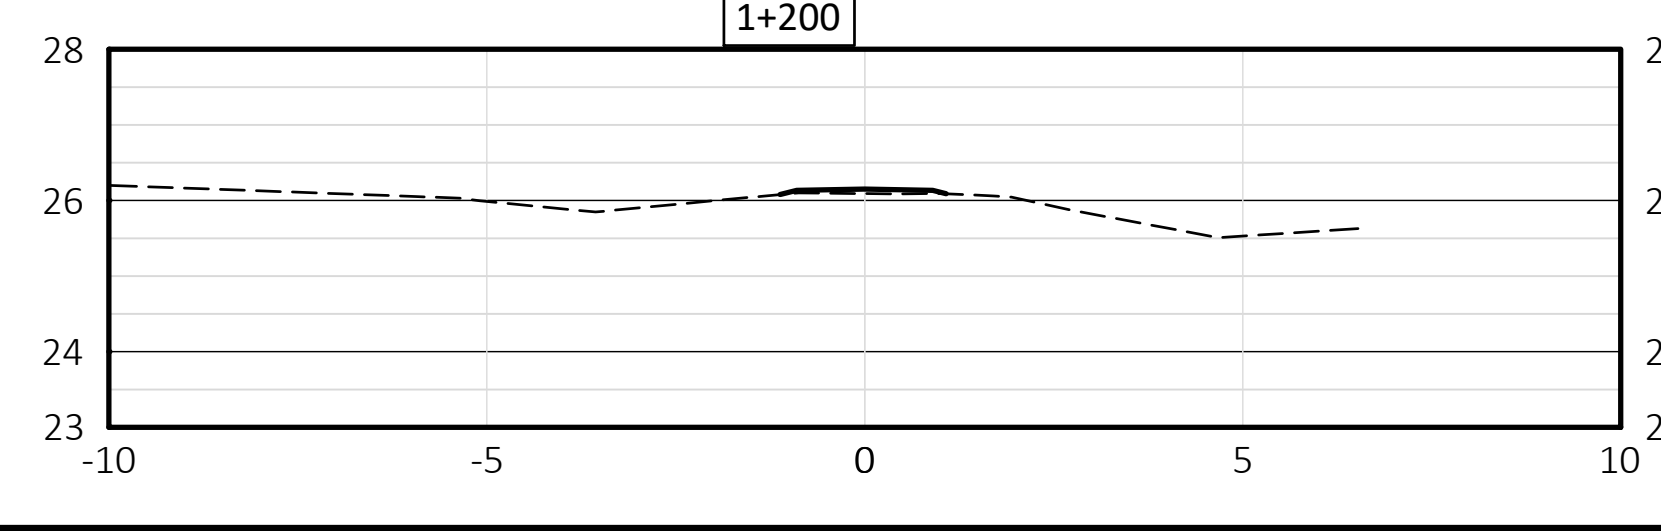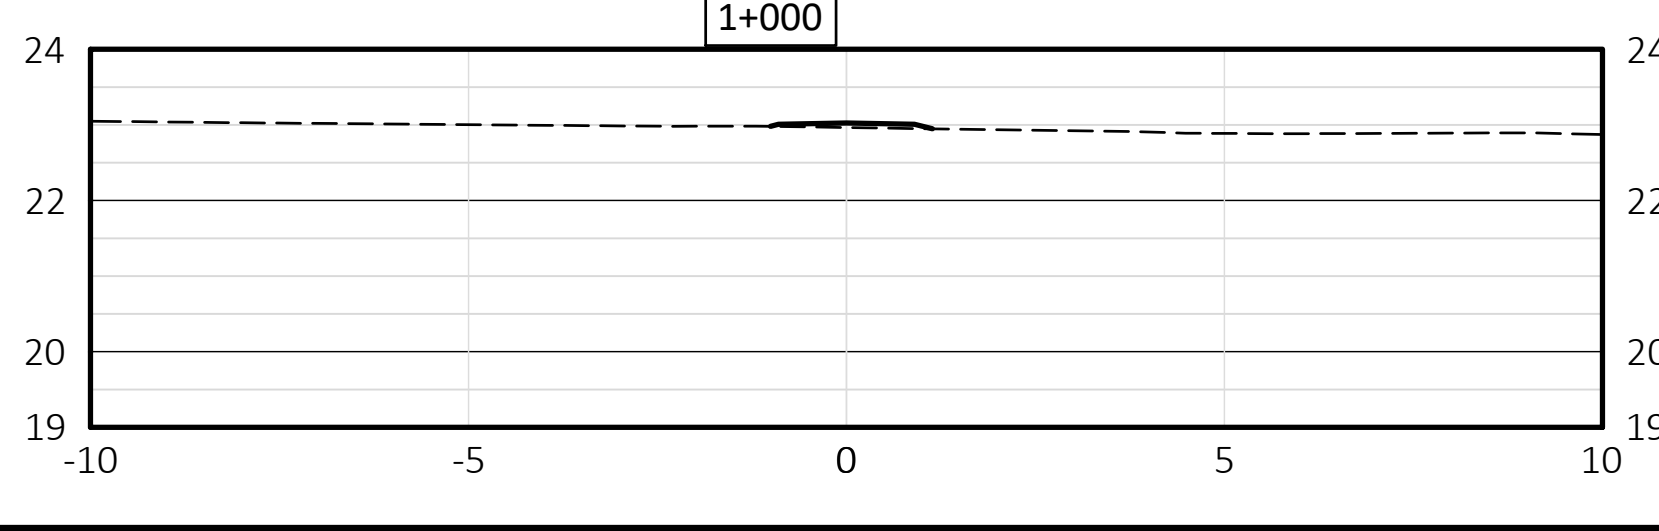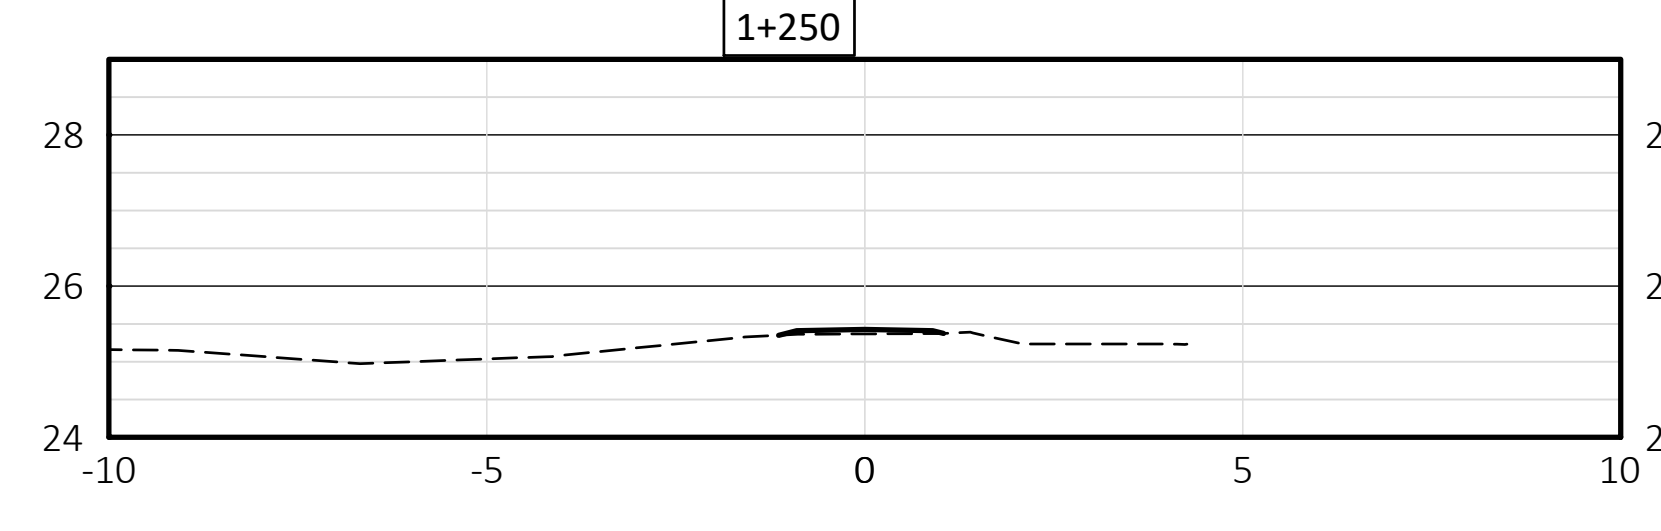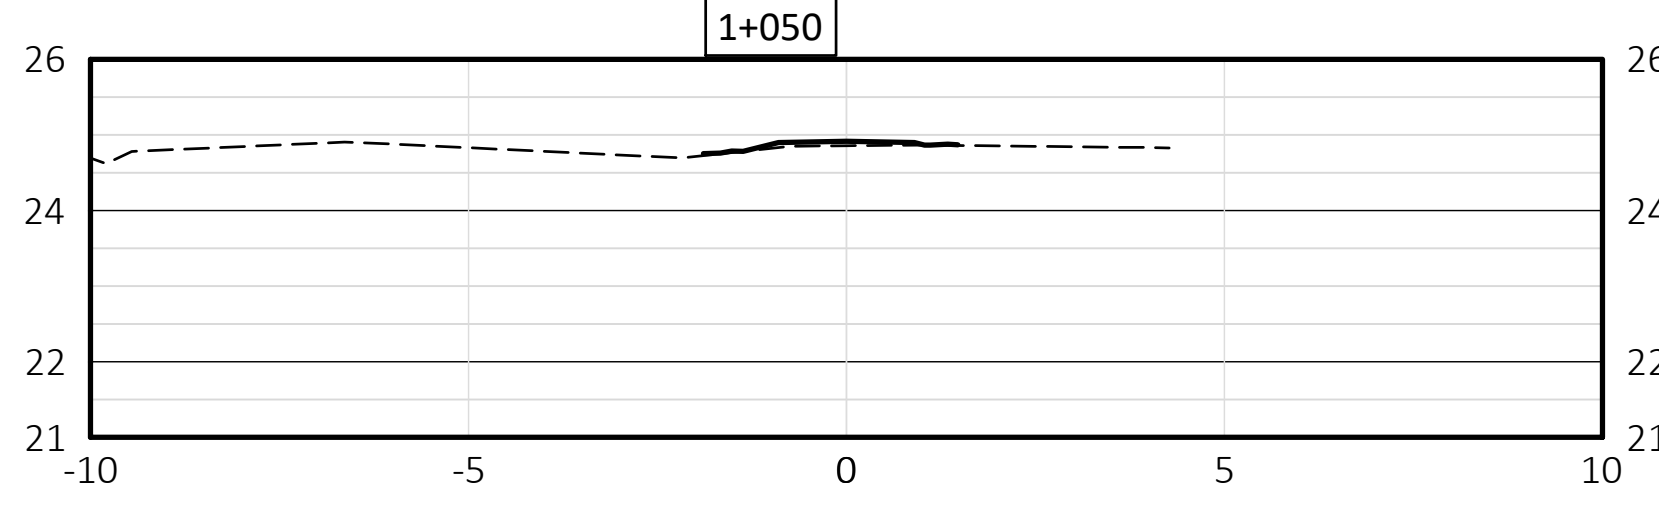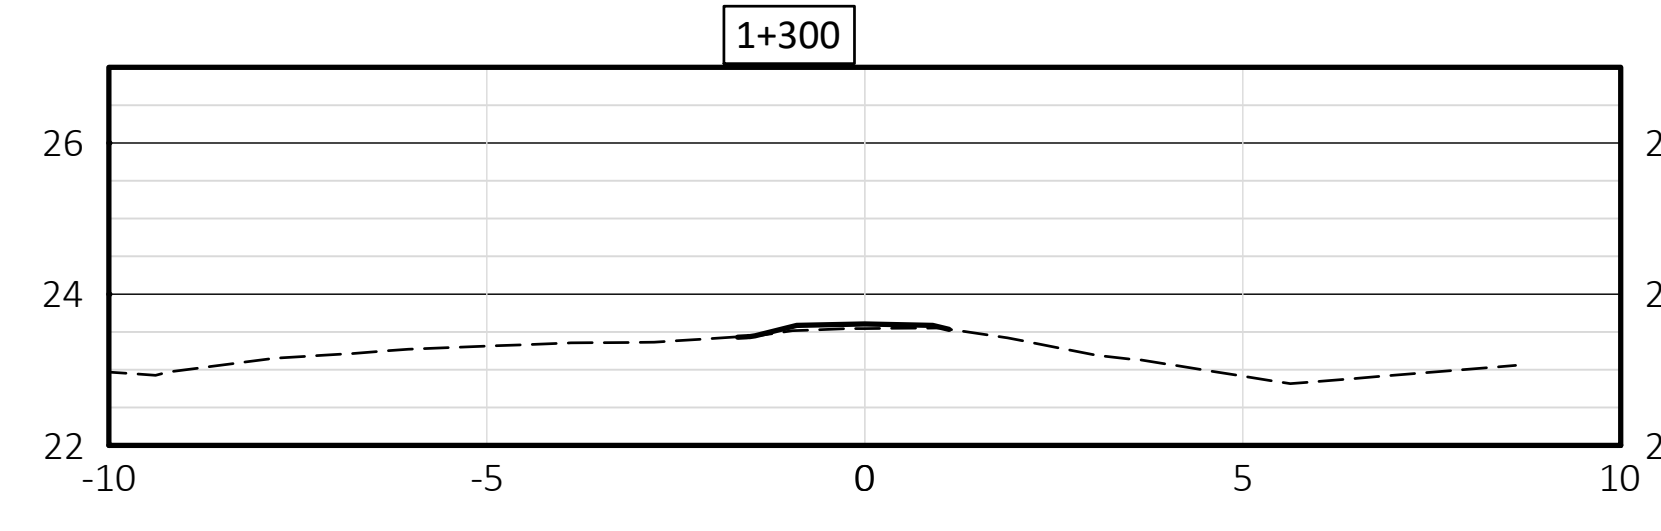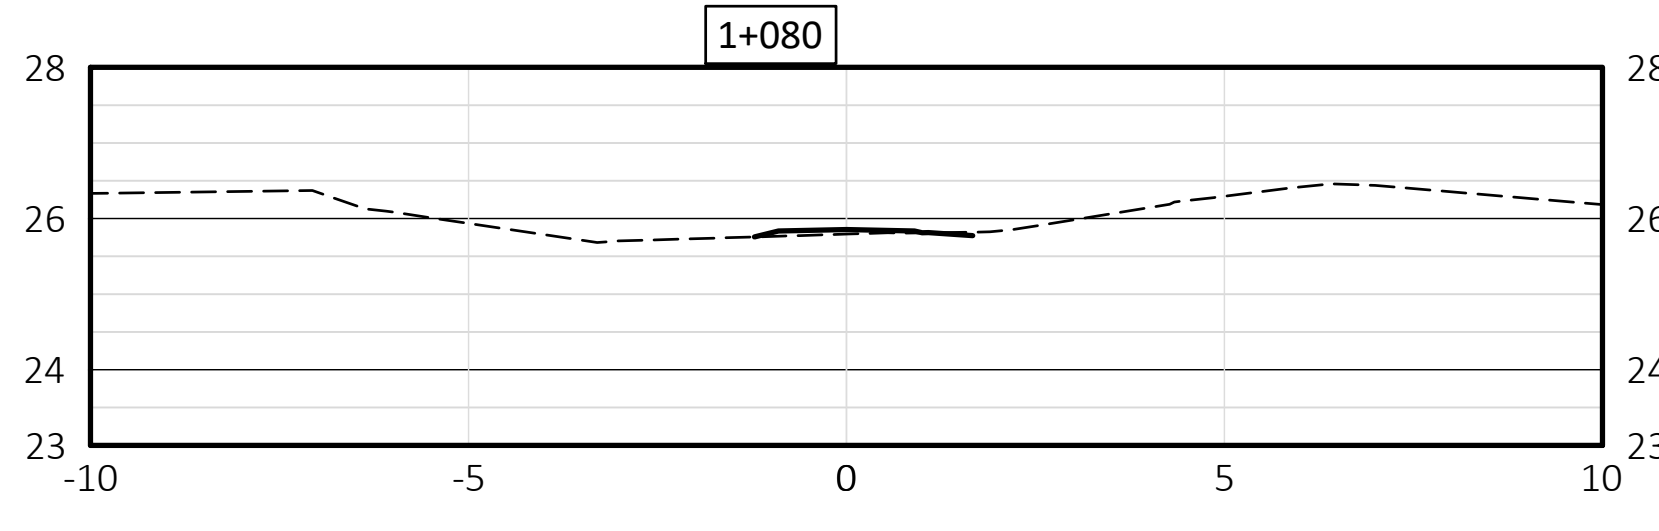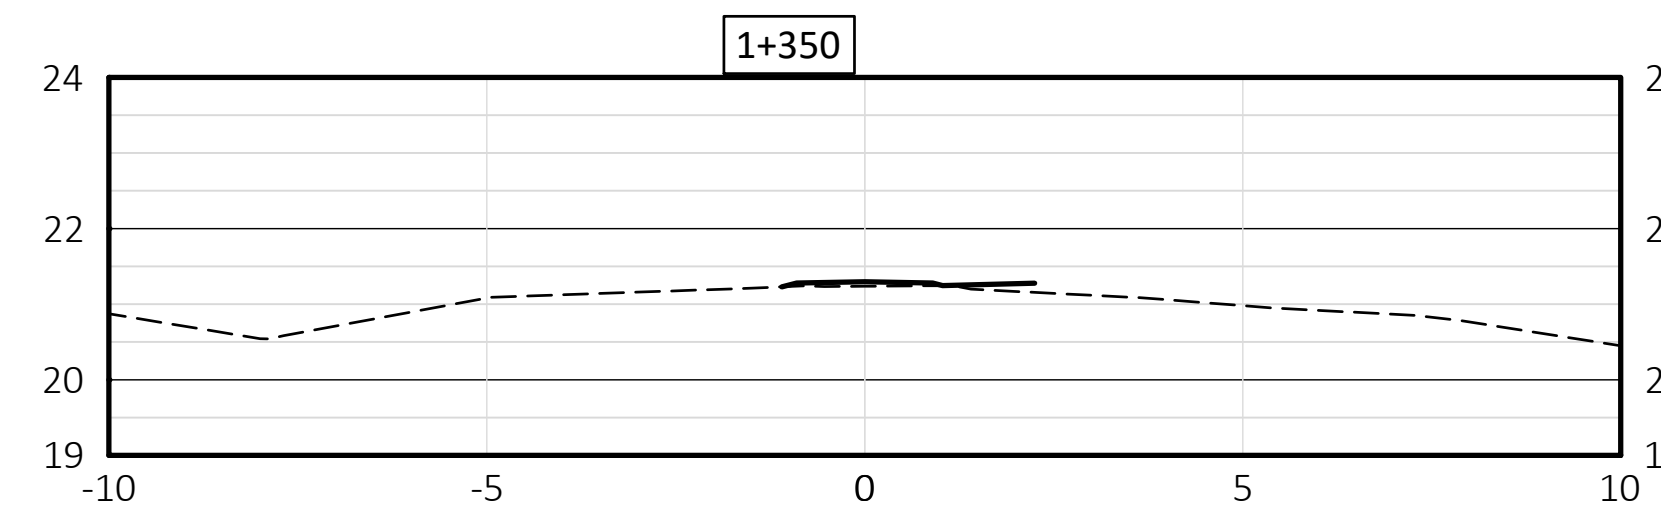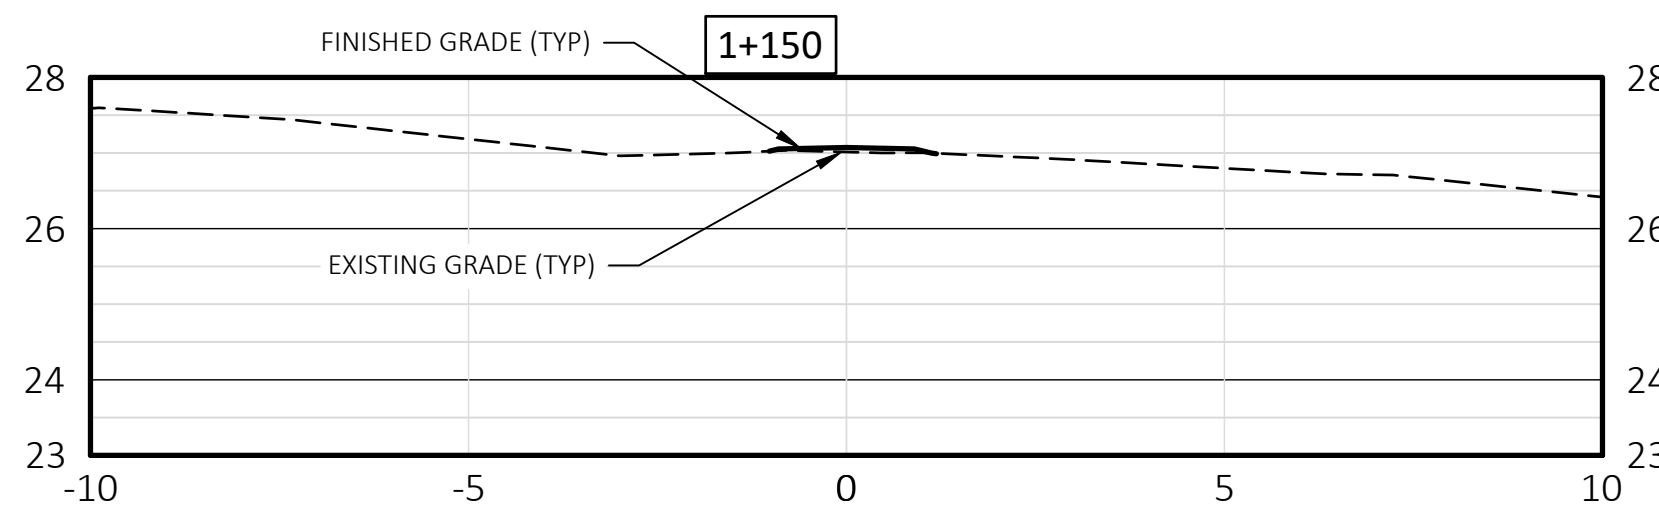

**1** DETAIL- ASPHALT TRAIL  
NTS

**SECTIONS**  
H 1:100 V 1:100

No.	Description	Date	By
0	ISSUED FOR TENDER	APR 09/26	


Revision or Issue

**TOWN OF STRATFORD**


**DUCKS LANDING MULTI-USE PATH**

CIVIL


**EXISTING TRAIL RESURFACING**  
STA 1+000 TO 1+367

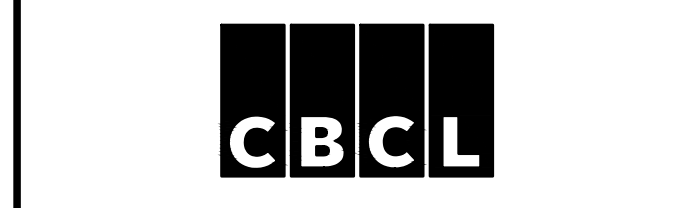


Contract No	Date	Scale
252656.00	NOV 2025	AS NOTED
Designed	Drawn	
CMW	CMW	
Checked	Approved	
TDG	AHG	
Sheet No	6 of 7	
Drawing No	<b>C06</b>	

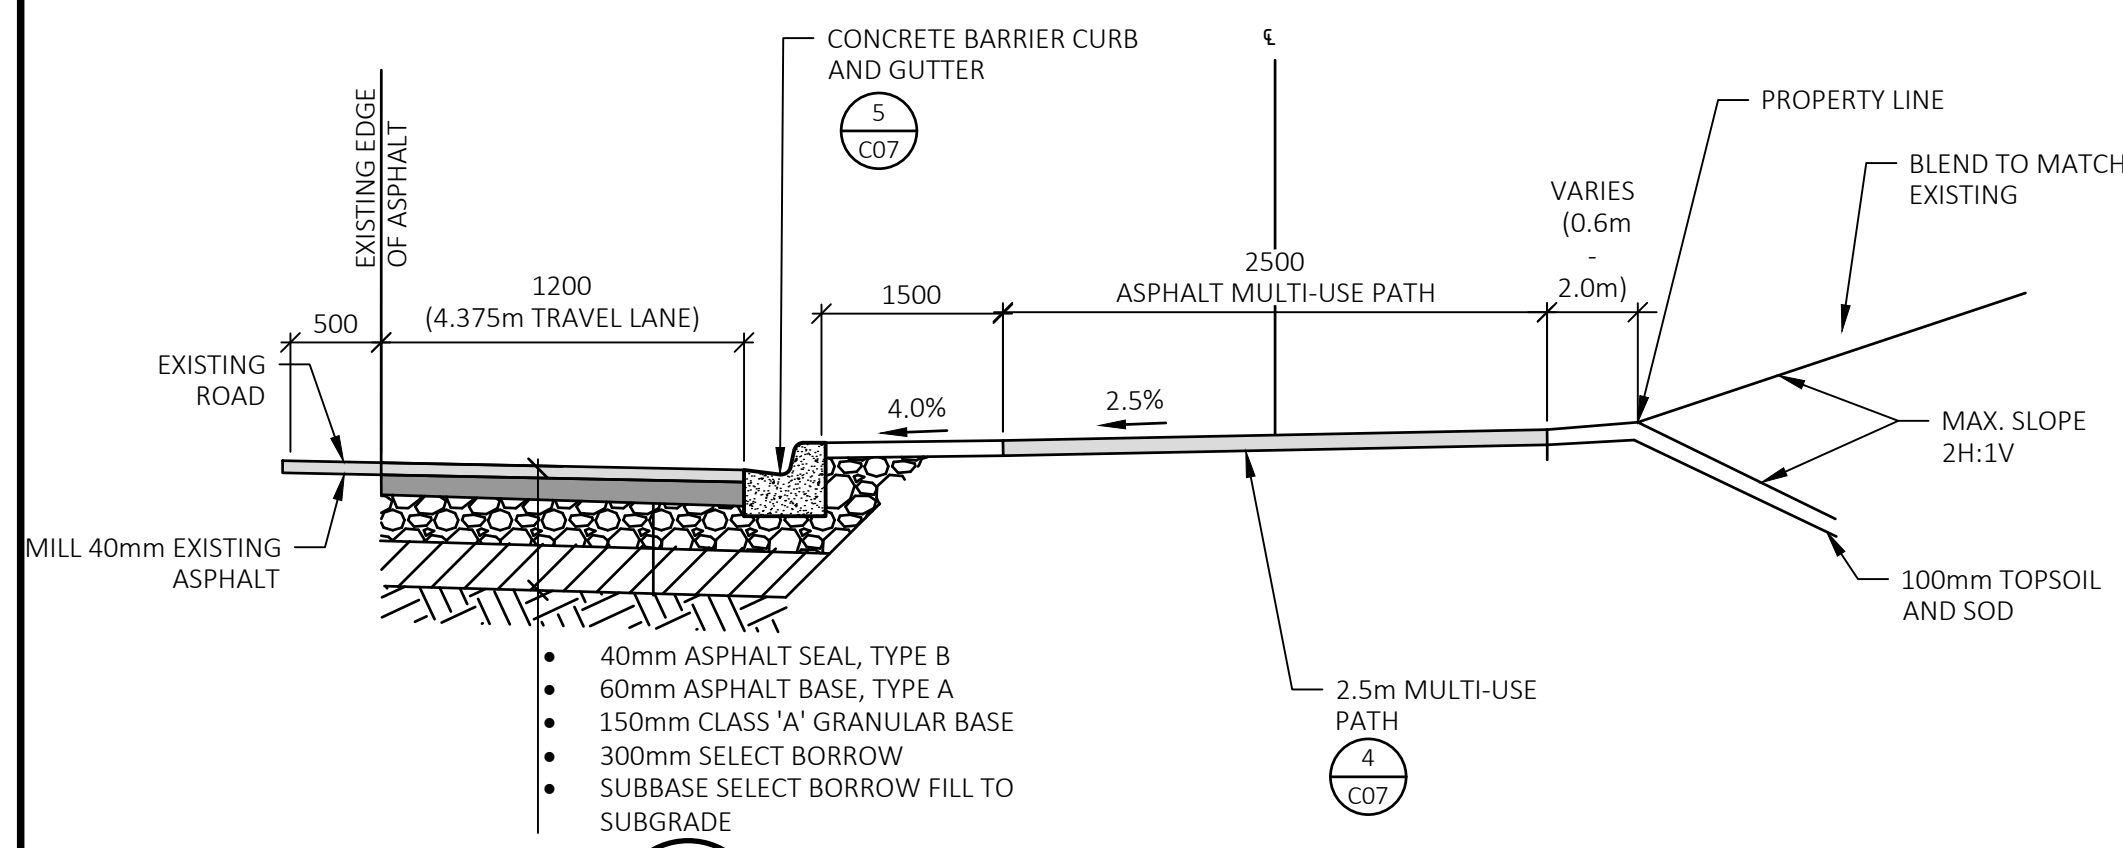


**A SECTION - CURB AND MULTI-USE PATH**  
N.T.S.  
STATION 0+000 - 0+122

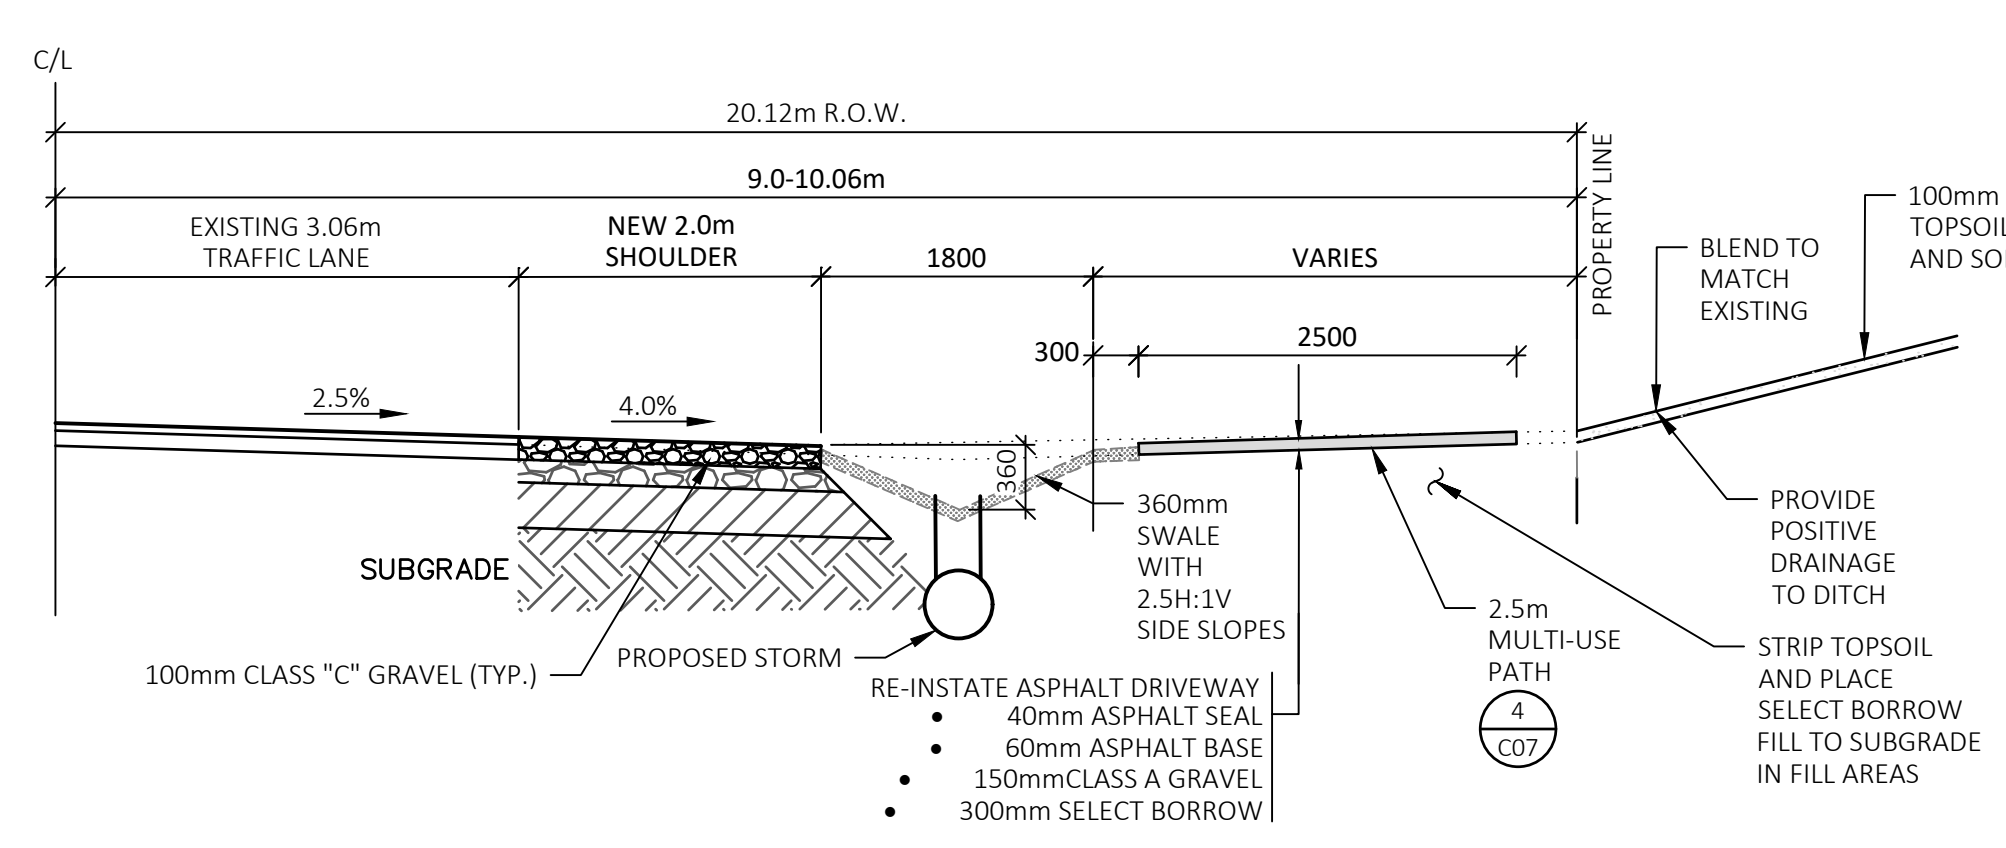


**B SECTION - HYBRID STORM AND MULTI-USE PATH**  
N.T.S.  
STATION 0+122-0+266 & 0+318-0+600

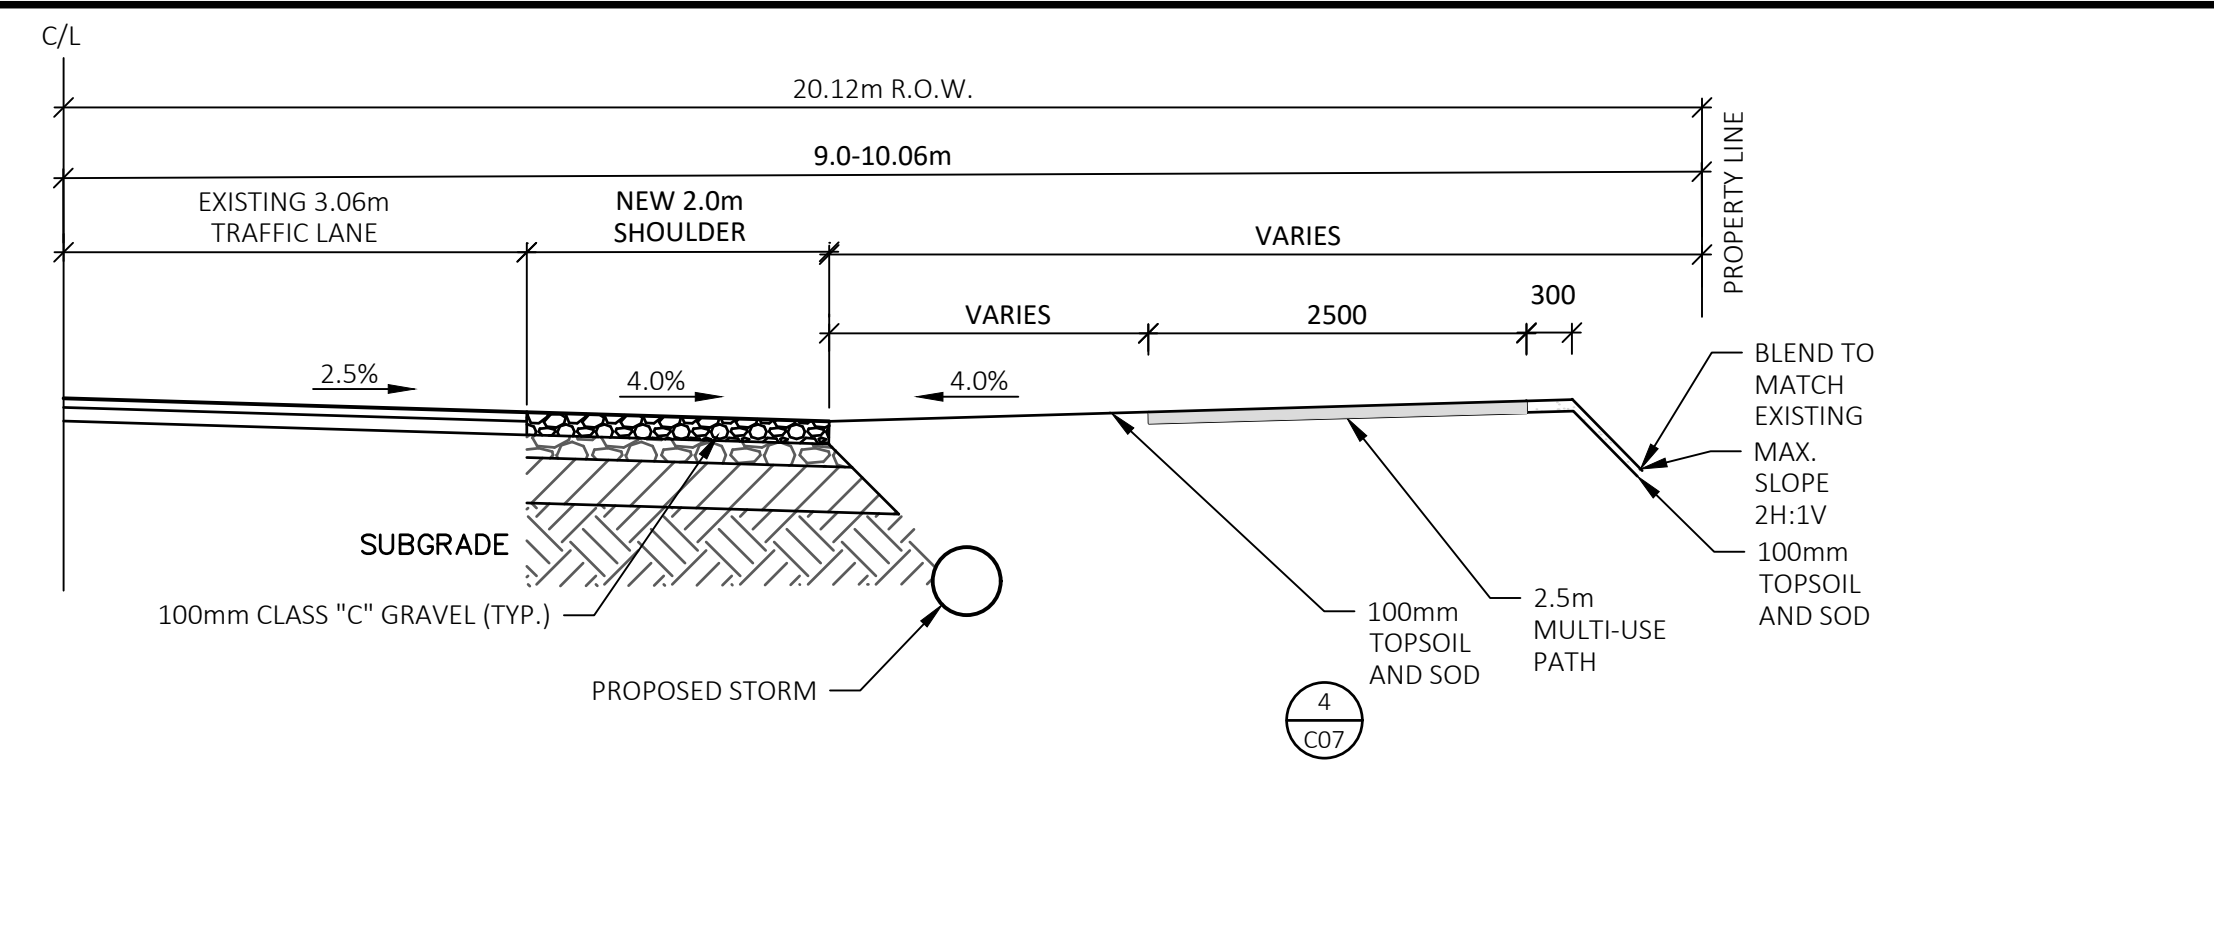


**C SECTION - STORM AND MULTI-USE PATH**  
N.T.S.  
STATION 0+266-0+318

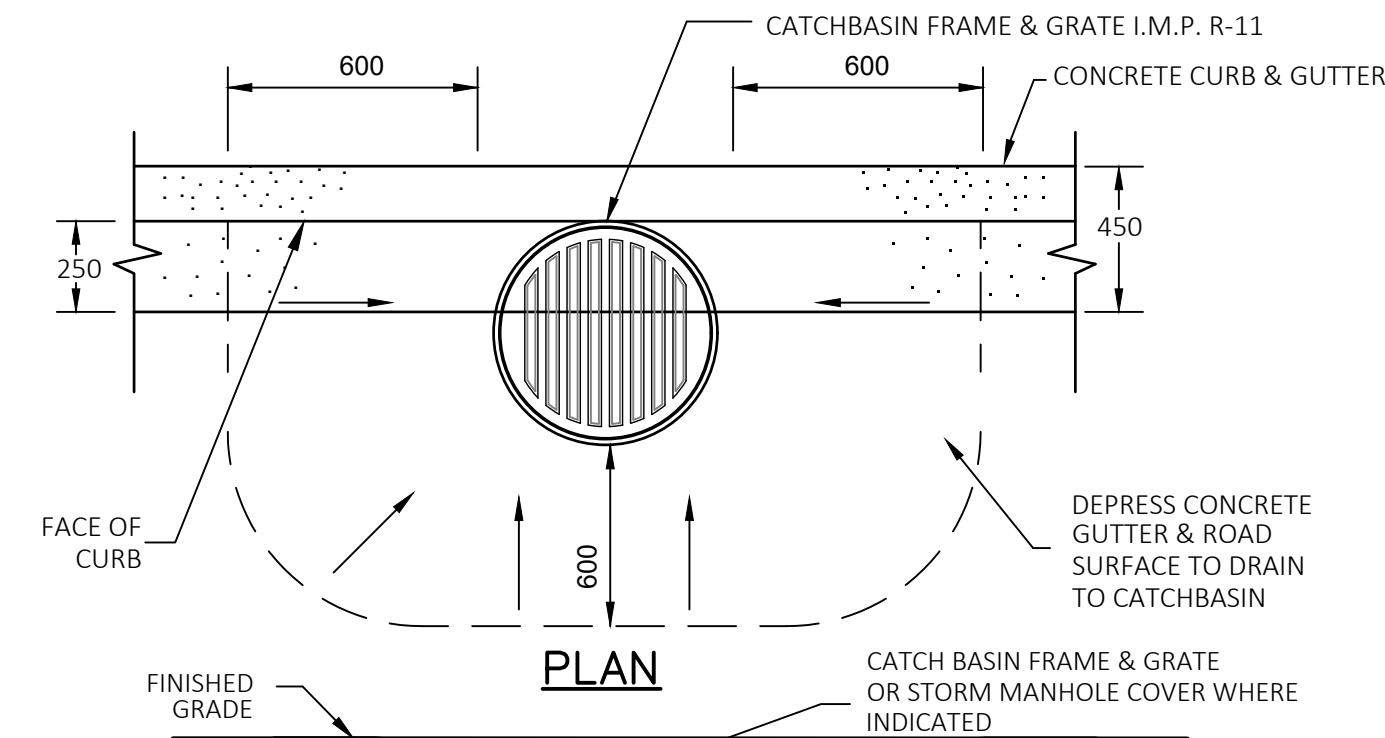


**PLAN**

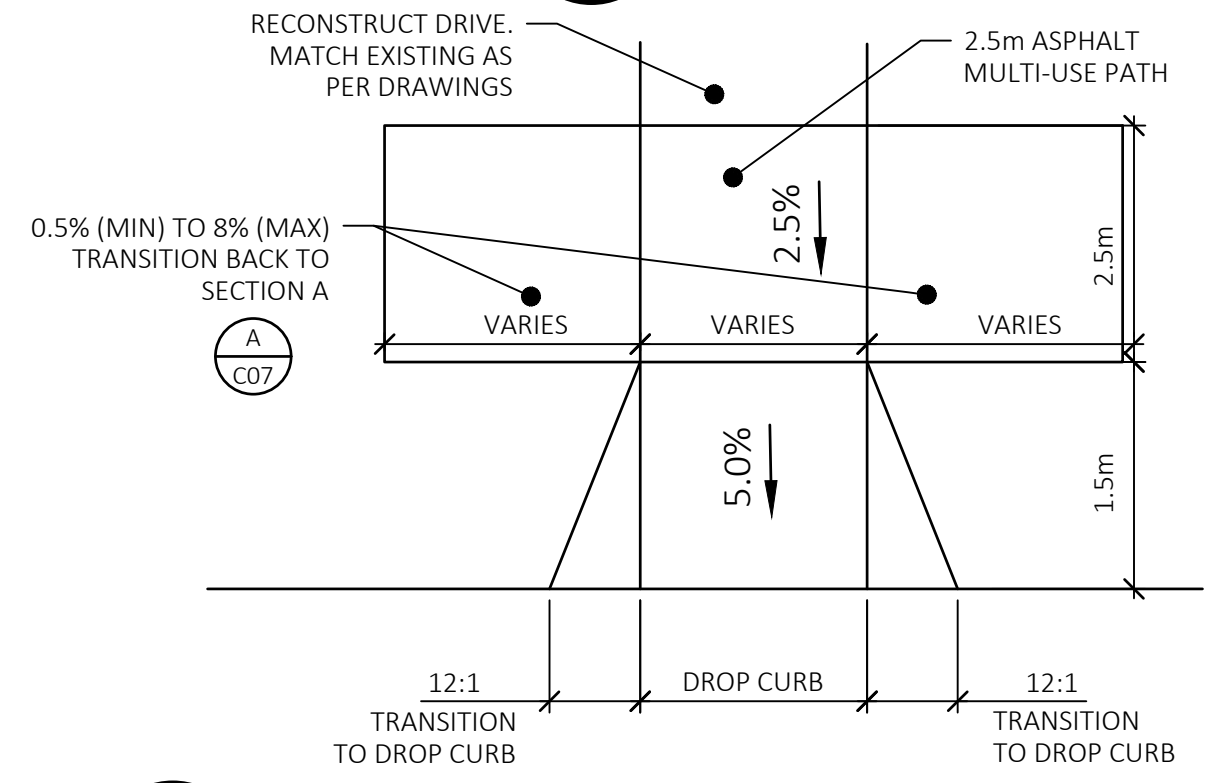


**2 DETAIL - CURB AND MULTI-USE PATH AT DRIVEWAYS**  
N.T.S.

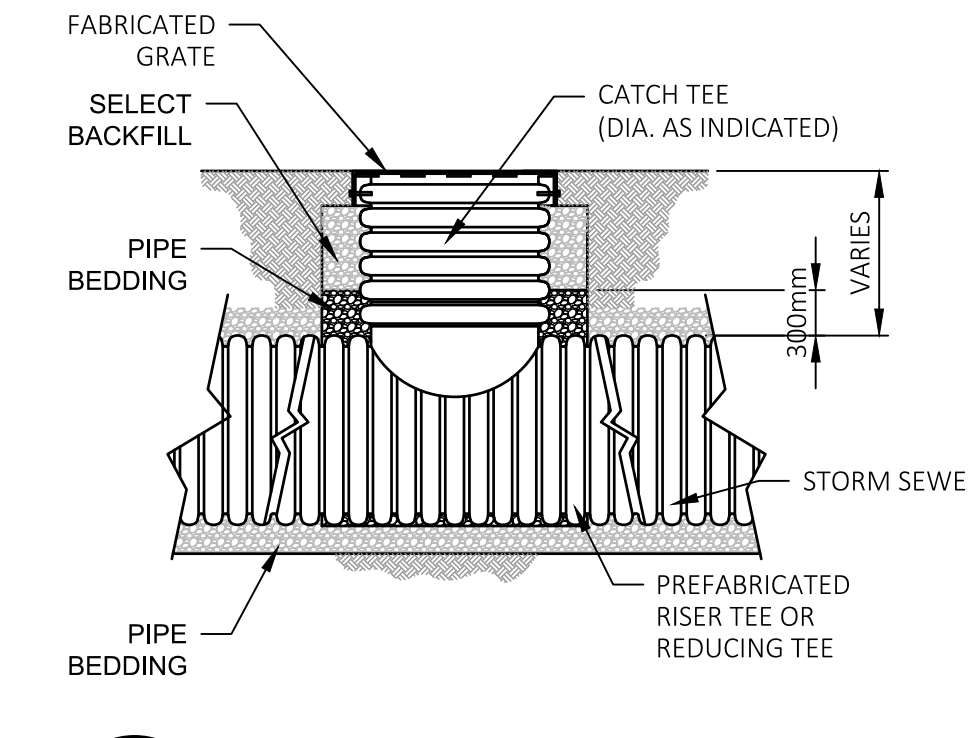


**3 DETAIL - CATCH TEE**  
N.T.S.

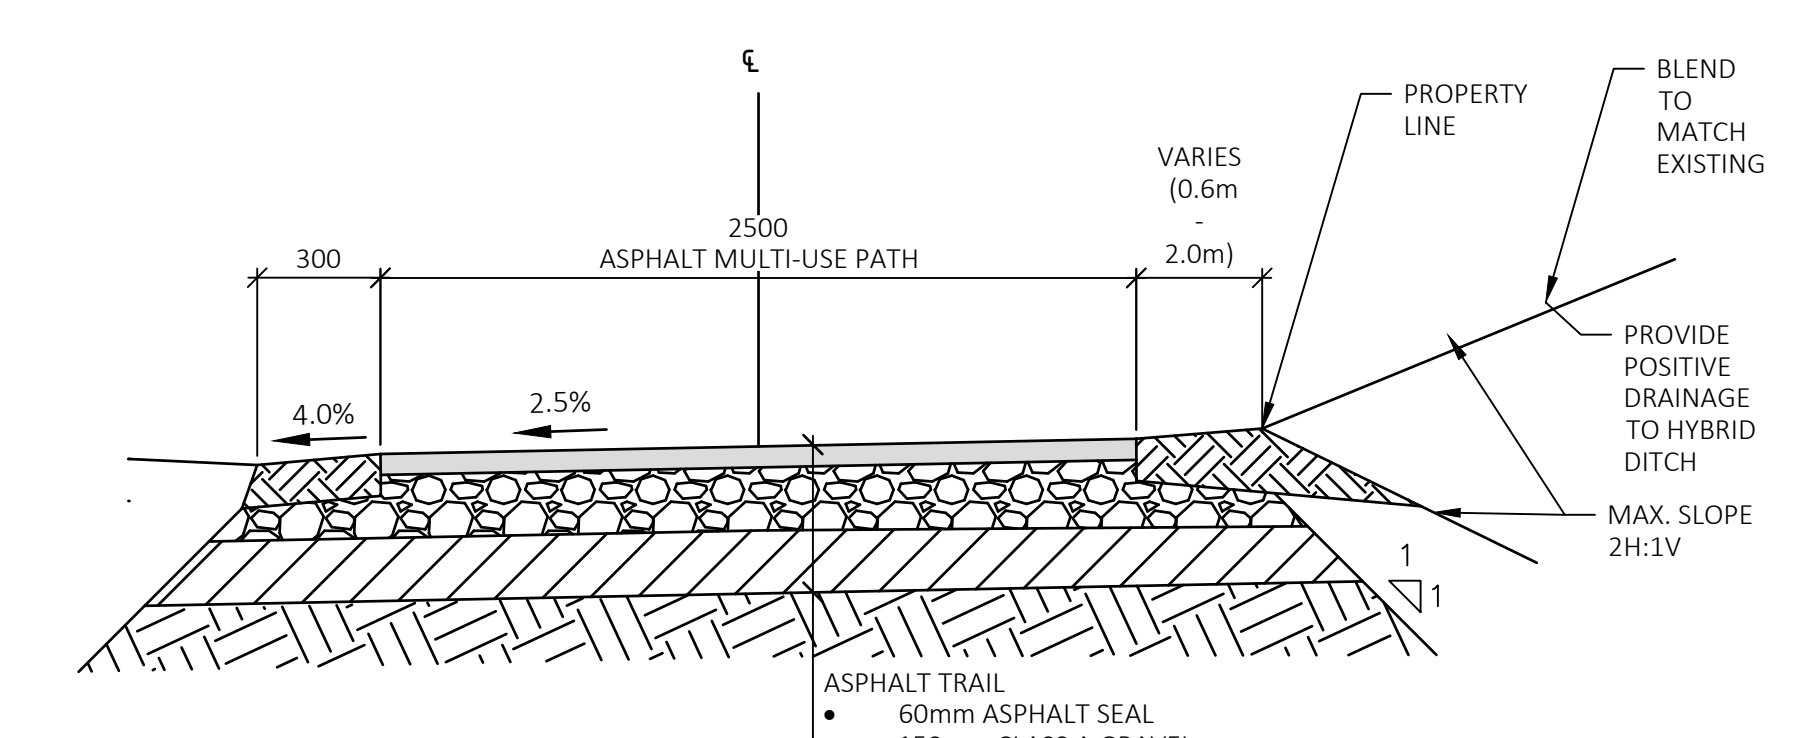


**4 DETAIL - 2.5m ASPHALT MULTI-USE PATH**  
N.T.S.

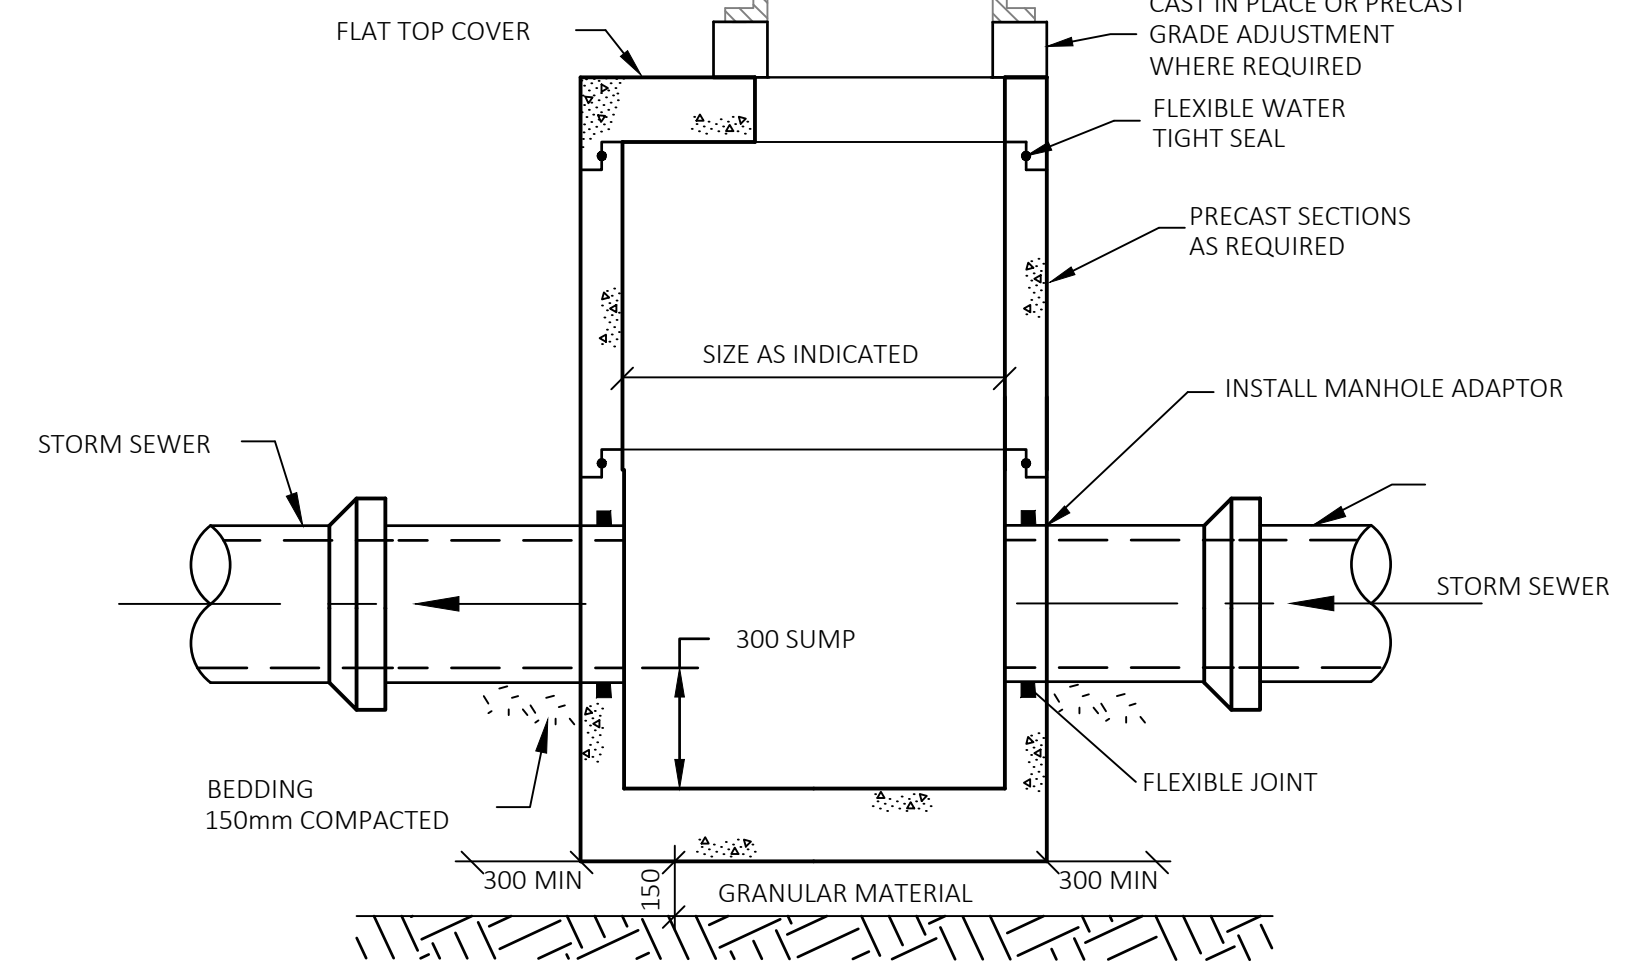


**1 DETAIL - CATCH BASIN**  
N.T.S.

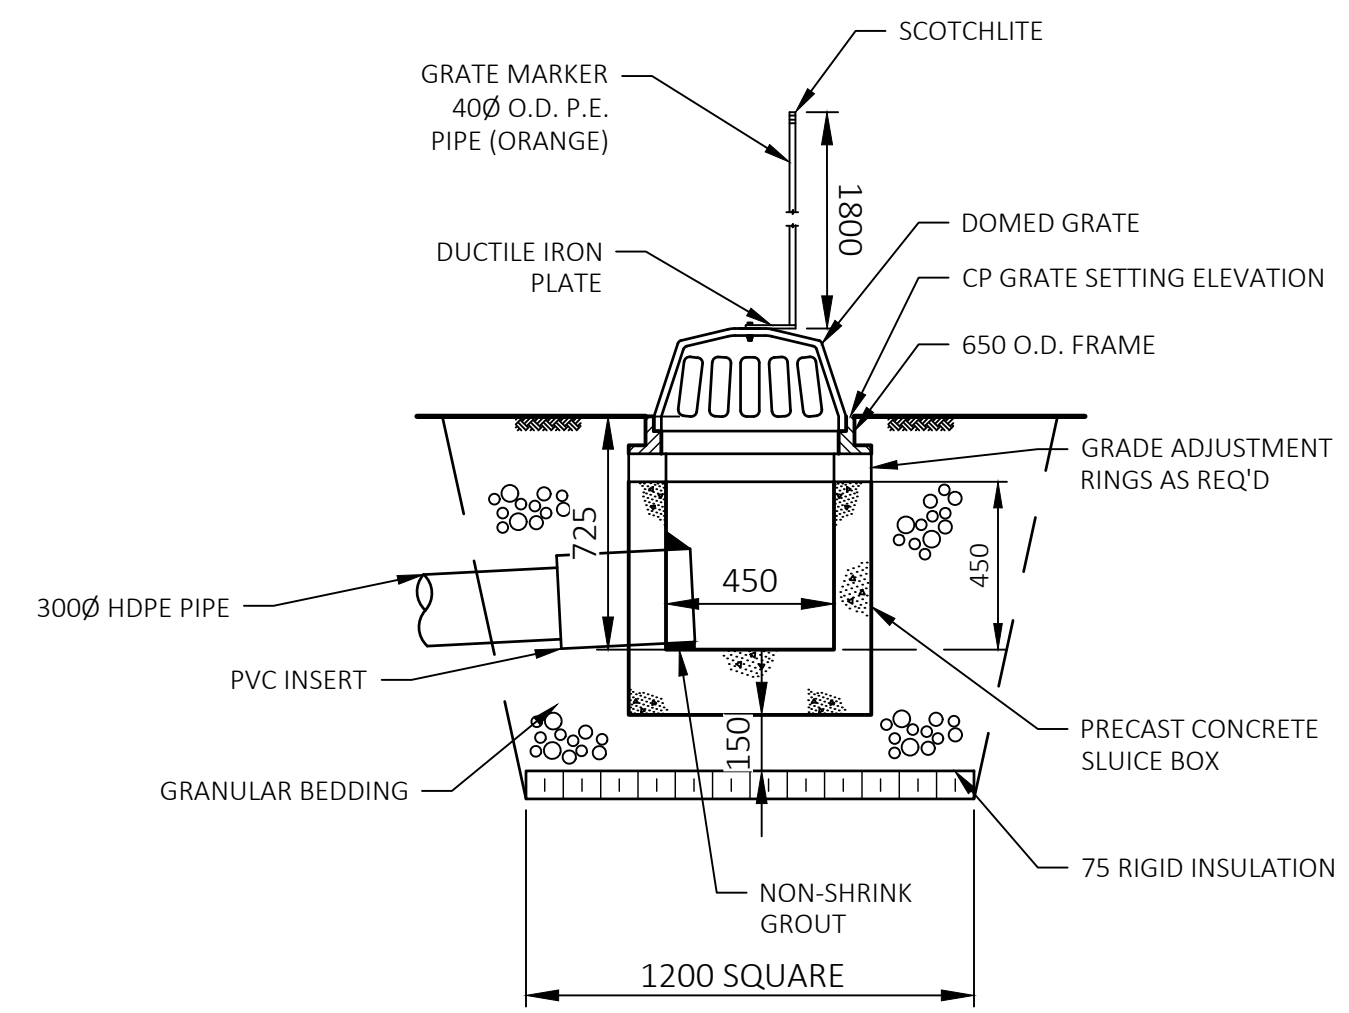


**6 DETAIL - CATCH PIT**  
N.T.S.

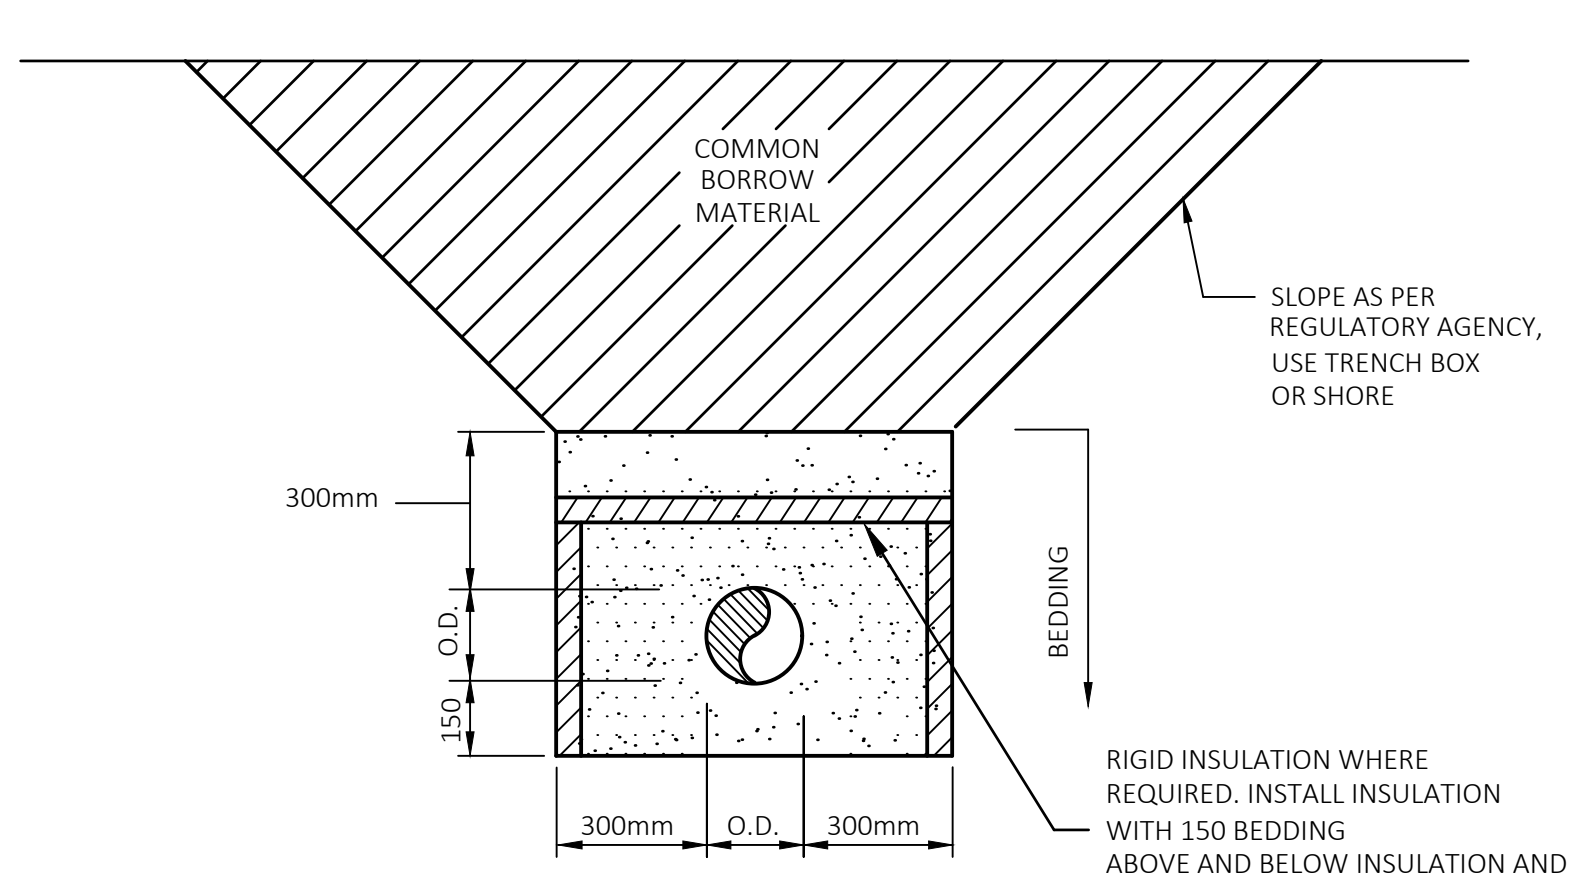


**7 DETAIL - SINGLE PIPE TRENCH**  
N.T.S.

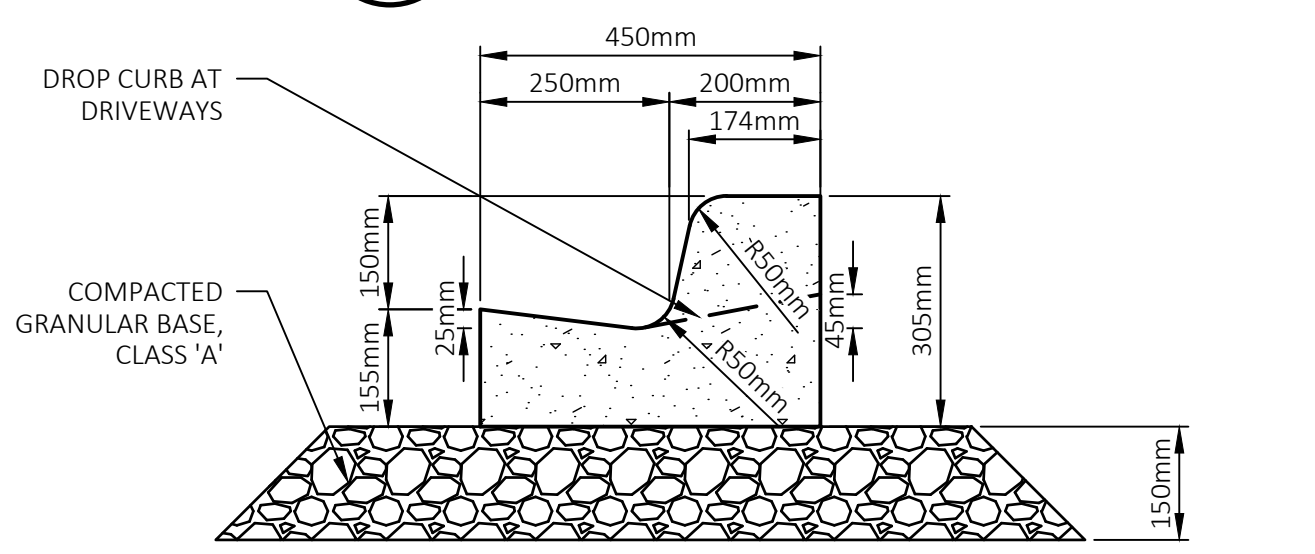

**5 DETAIL - CONCRETE BARRIER CURB & GUTTER**  
N.T.S.

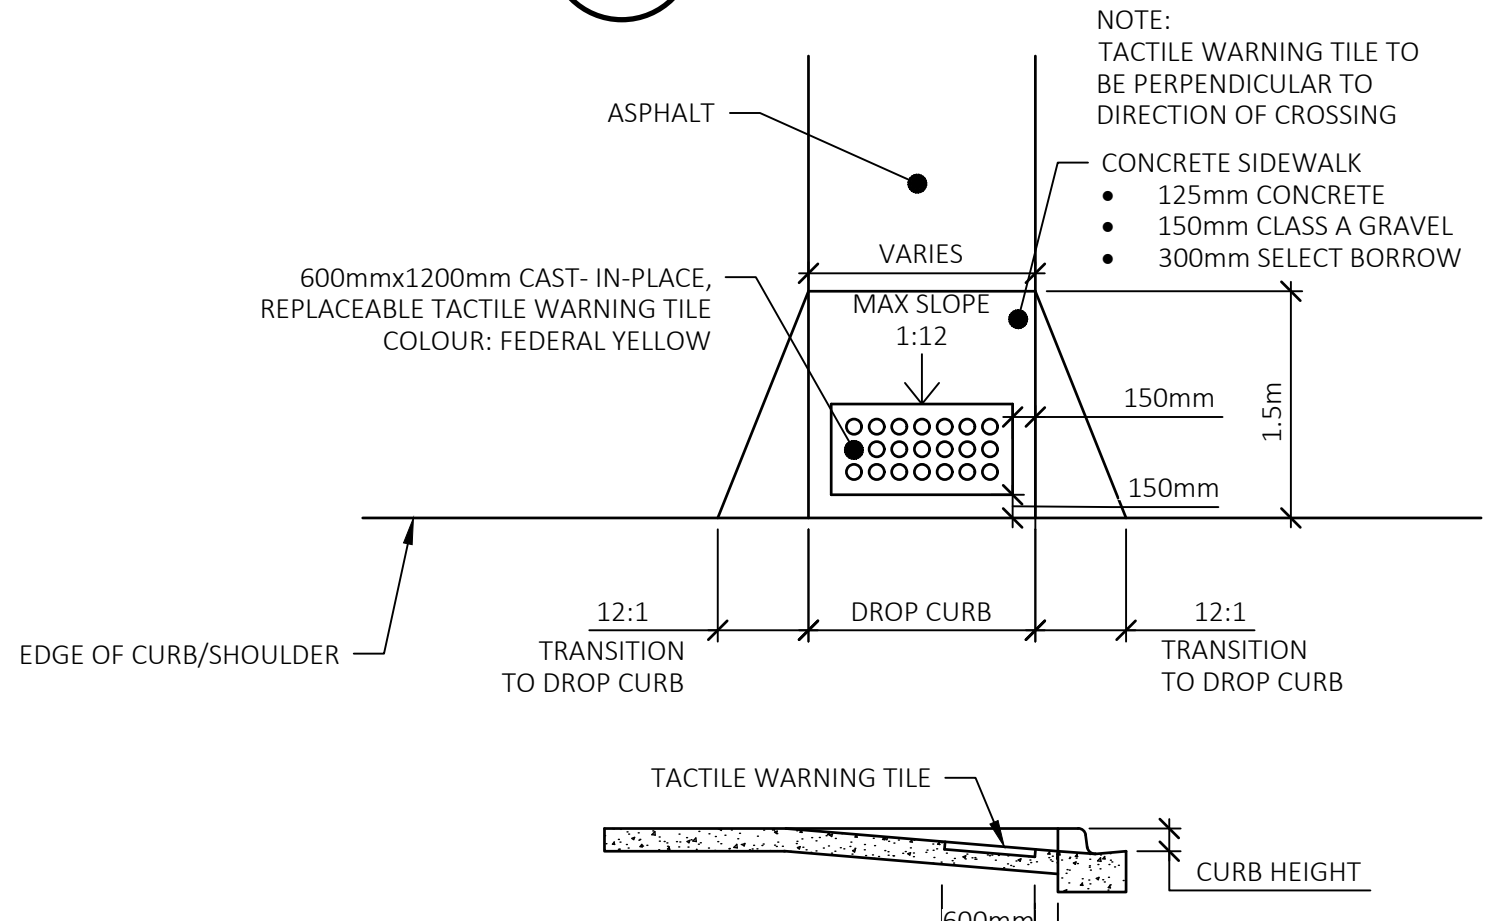


**9 DETAIL - SIDEWALK WITH TACTILE WARNING TILE**  
N.T.S.

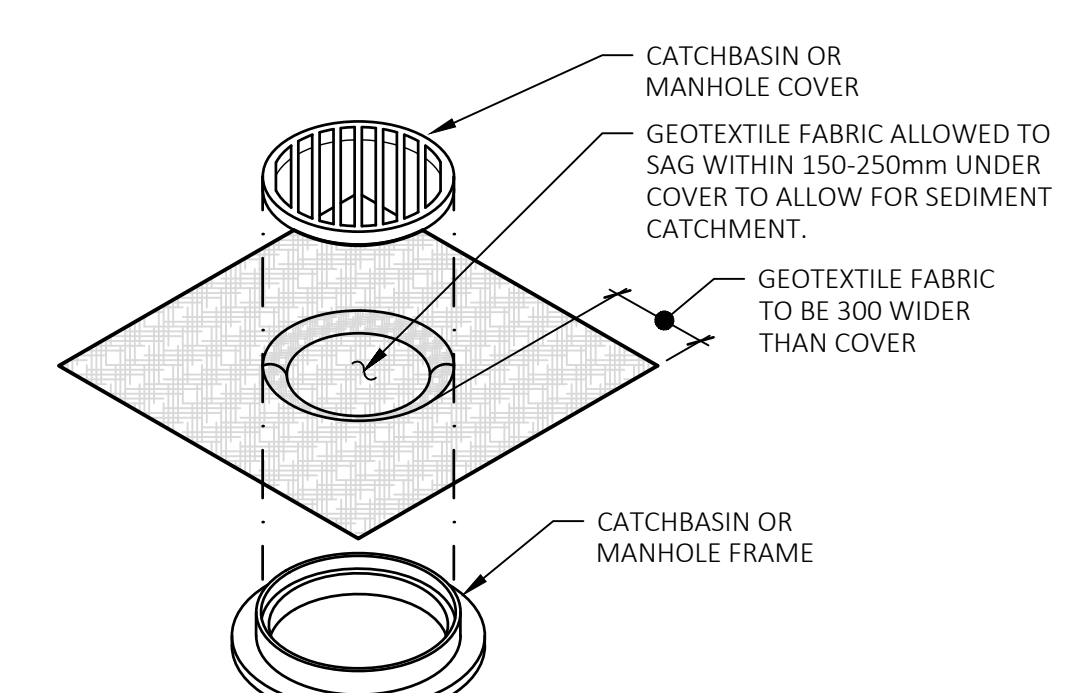

NOTES:  
1. INSPECT GEOTEXTILE FABRIC FOR DAMAGE/SEDIMENT BUILDUP WEEKLY AND BEFORE/AFTER EVERY RAIN EVENT.  
2. CLEAN/REPLACE GEOTEXTILE FABRIC IMMEDIATELY IF DAMAGED OR IF SEDIMENT BUILDUP IS OBSERVED/IMPEDING FLOWS.  
3. DO NOT CUT HOLES IN GEOTEXTILE FABRIC.

**10 DETAIL - SEDIMENT CONTROL INTO STRUCTURES**  
N.T.S.

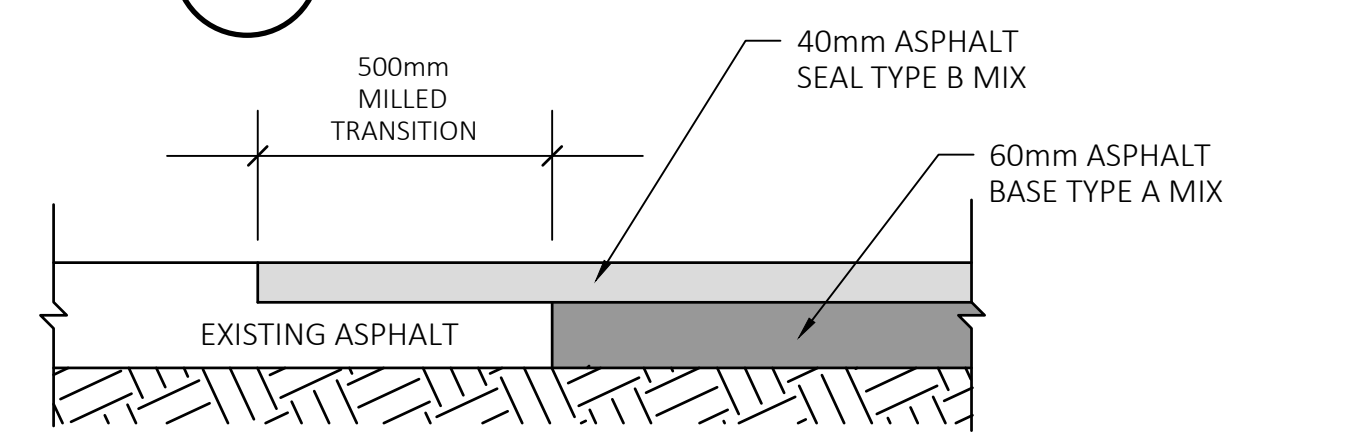

**8 DETAIL - ASPHALT TRANSITION TO EX. SURFACE**  
1:10

No.	Description	Date	By
0	ISSUED FOR TENDER	APR 09/26	
Revision or Issue			
<b>TOWN OF STRATFORD</b>			
<b>DUCKS LANDING MULTI-USE PATH</b>			
CIVIL			
DETAILS			
<b>CBCL</b>			
CBCL No 252656.00	Contract No	Date NOV 2025	Scale AS NOTED
Designed CMW	Drawn CMW	Checked TDG	Approved AHG
Sheet No 7	of 7		Drawing No <b>C07</b>